


Fiddlers Glenn Subdivision

4915 Murfreesboro Road
Williamson County, Tennessee
Concept Plan
SOP No. 17001

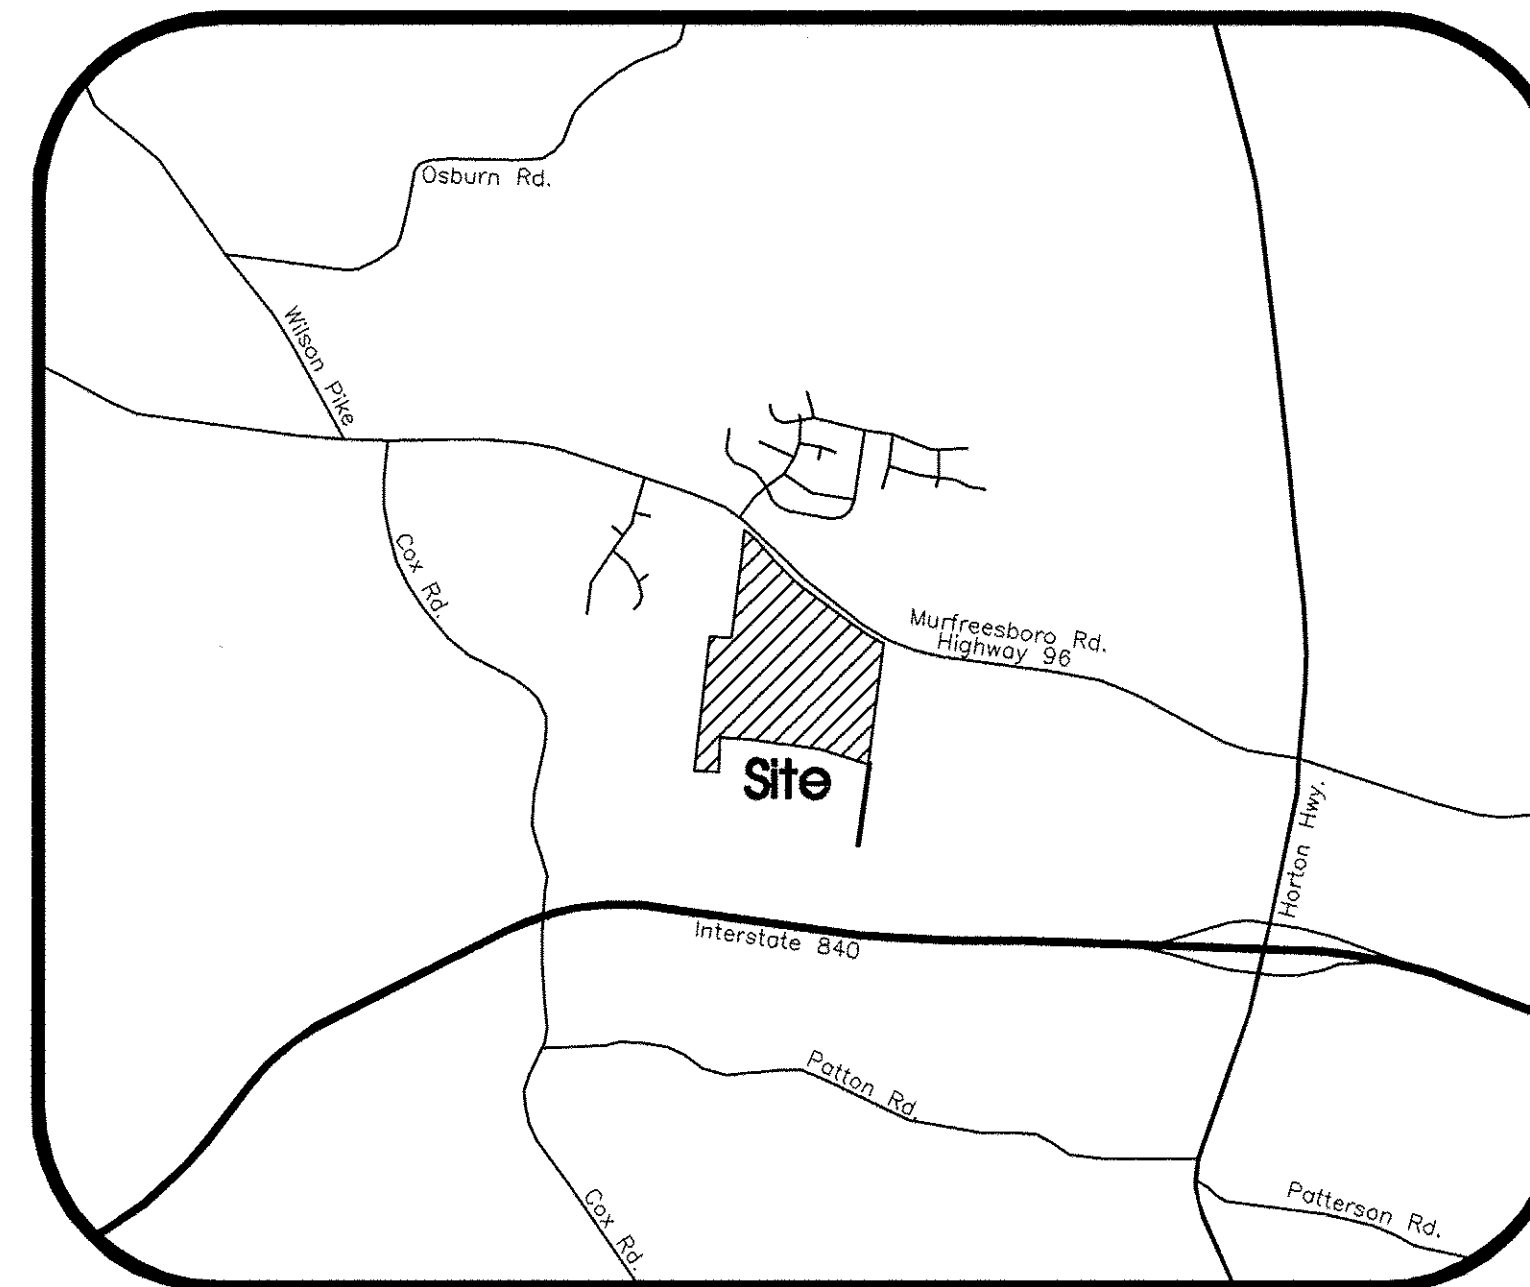

Site Location Map
Not To Scale

Watershed: Tributary To Arrington Creek
And Wilson Branch

NOTES:

1. This property has been reviewed for the existence of intermittent and perennial streams. Streams that would require Waterway Natural Areas as described in Section 4 of the Williamson County Storm Water Management Regulations have been located as shown.
2. Within the Waterway Natural Area, there shall be no clearing, grading, construction or disturbance of vegetation except as permitted by the Williamson County Engineering Department.
3. This property has been evaluated in relation to Article 13 of the Williamson County Zoning Ordinance for Resource Protection. The resources include, but are not limited to, Woodland and Tree Protection, Waterway Protection, Wetland Protection, and Steep Slope Protection. The resources not found on the property are Historic and Cultural Resources Protection, Karst Topographic Protection, Special Flood Hazard Area Protection, and Slippage Slopes Protection.
4. There are no critical lots within this development.
5. Request for 40' Right Of Way width to place sidewalk outside Right Of Way.
6. Request 25 mph design speed limit for internal subdivision roads.
7. Request for 12% roadway slopes.

Drawing Index

Sheet No.	Title
C0.0	Cover Sheet
C0.1	Master Concept Plan
C1.0 - C1.8	Concept Plans
C2.0	Turnlane Improvements

Fiddlers Glenn Subdivision

Owner:

Chrisman Family Trust
P.O. Box 723597
Atlanta, GA 31139-0597

Developer:

Steve Gillum
Pulte Homes Tennessee Limited Partnership
370 Mallory Station Road, Suite 500
Franklin, TN 37067

Floodplain Note:

This site lies within Zone X, not in the 100 Year Floodplain per Community Panel 47187C0380F and 47187C0385F Dated September 29, 2014.

Land Data:

182.03 Ac.±
Zoning: RD-1 (Rural Development 1)

Deed Reference:

The property shown hereon is Tax Map 114, Parcel 11 and 12, in Williamson County, as recorded in D.B. 5008, Pg. 76.

Tax Map and Parcel Table for Properties Served	
Tax Map	Parcel
114	11.00
114	12.00

Approved by the Williamson County Planning Commission, with such conditions as are indicated in the minutes of the Commission on _____.

Contacts:

Middle Tennessee Electric Membership Corp.
2156 Edward Curd Lane
Franklin, TN 37067
Phone: (615) 794-3561
Contact: Jacob Cain

Engineer/Surveyor:
Site Engineering Consultants, Inc.
850 Middle Tennessee Blvd.
Murfreesboro, TN 37129
Phone: (615) 890-7901
Contact: Jamie Reed

County Engineering:
Williamson County Engineering Dept.
Suite 400
1320 West Main St.
Franklin, TN 37064
Phone: (615) 790-5809
Contact: Floyd Heflin

Milcrofton Utility District:
6333 Arno Rd.
Franklin, TN 37064
Phone: (615) 794-5947
Contact: Mike Jones

Nolensville College Grove Utility District
2002 Johnson Industrial Blvd.
Nolensville, TN 37135
Phone: (615) 776-2511
Contact: Mike Polston


Tennessee Wastewater Systems, Inc.
851 Aviation Pkwy.
Smyrna, TN 37167
Phone: (615) 220-7200
Contact: Jeff Risden

SEC, Inc. SITE ENGINEERING CONSULTANTS
ENGINEERING • SURVEYING • LAND PLANNING
LANDSCAPE ARCHITECTURE


850 MIDDLE TENNESSEE BOULEVARD MURFREESBORO, TENNESSEE 37129
PHONE: (615) 890-7901 E-MAIL: RHOUZE@SEC-CIVIL.COM FAX: (615) 895-2567

NO PORTION OF THIS DRAWING MAY BE REPRODUCED WITHOUT THE EXPRESSED WRITTEN CONSENT OF S.E.C. INC.
COPYRIGHT SEC, INC. 2020

By: Richard Houze Date: 7/26/2020
Richard Houze, P.E. TN. Reg. #108494

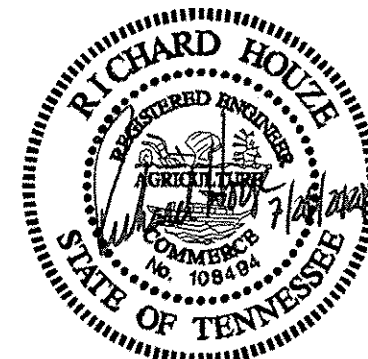


Sheet C0.0
Fiddlers Glenn Subdivision
S.E.C. Project #15064
Date: 06-24-2020
Revised: 7-14-2020 Comments

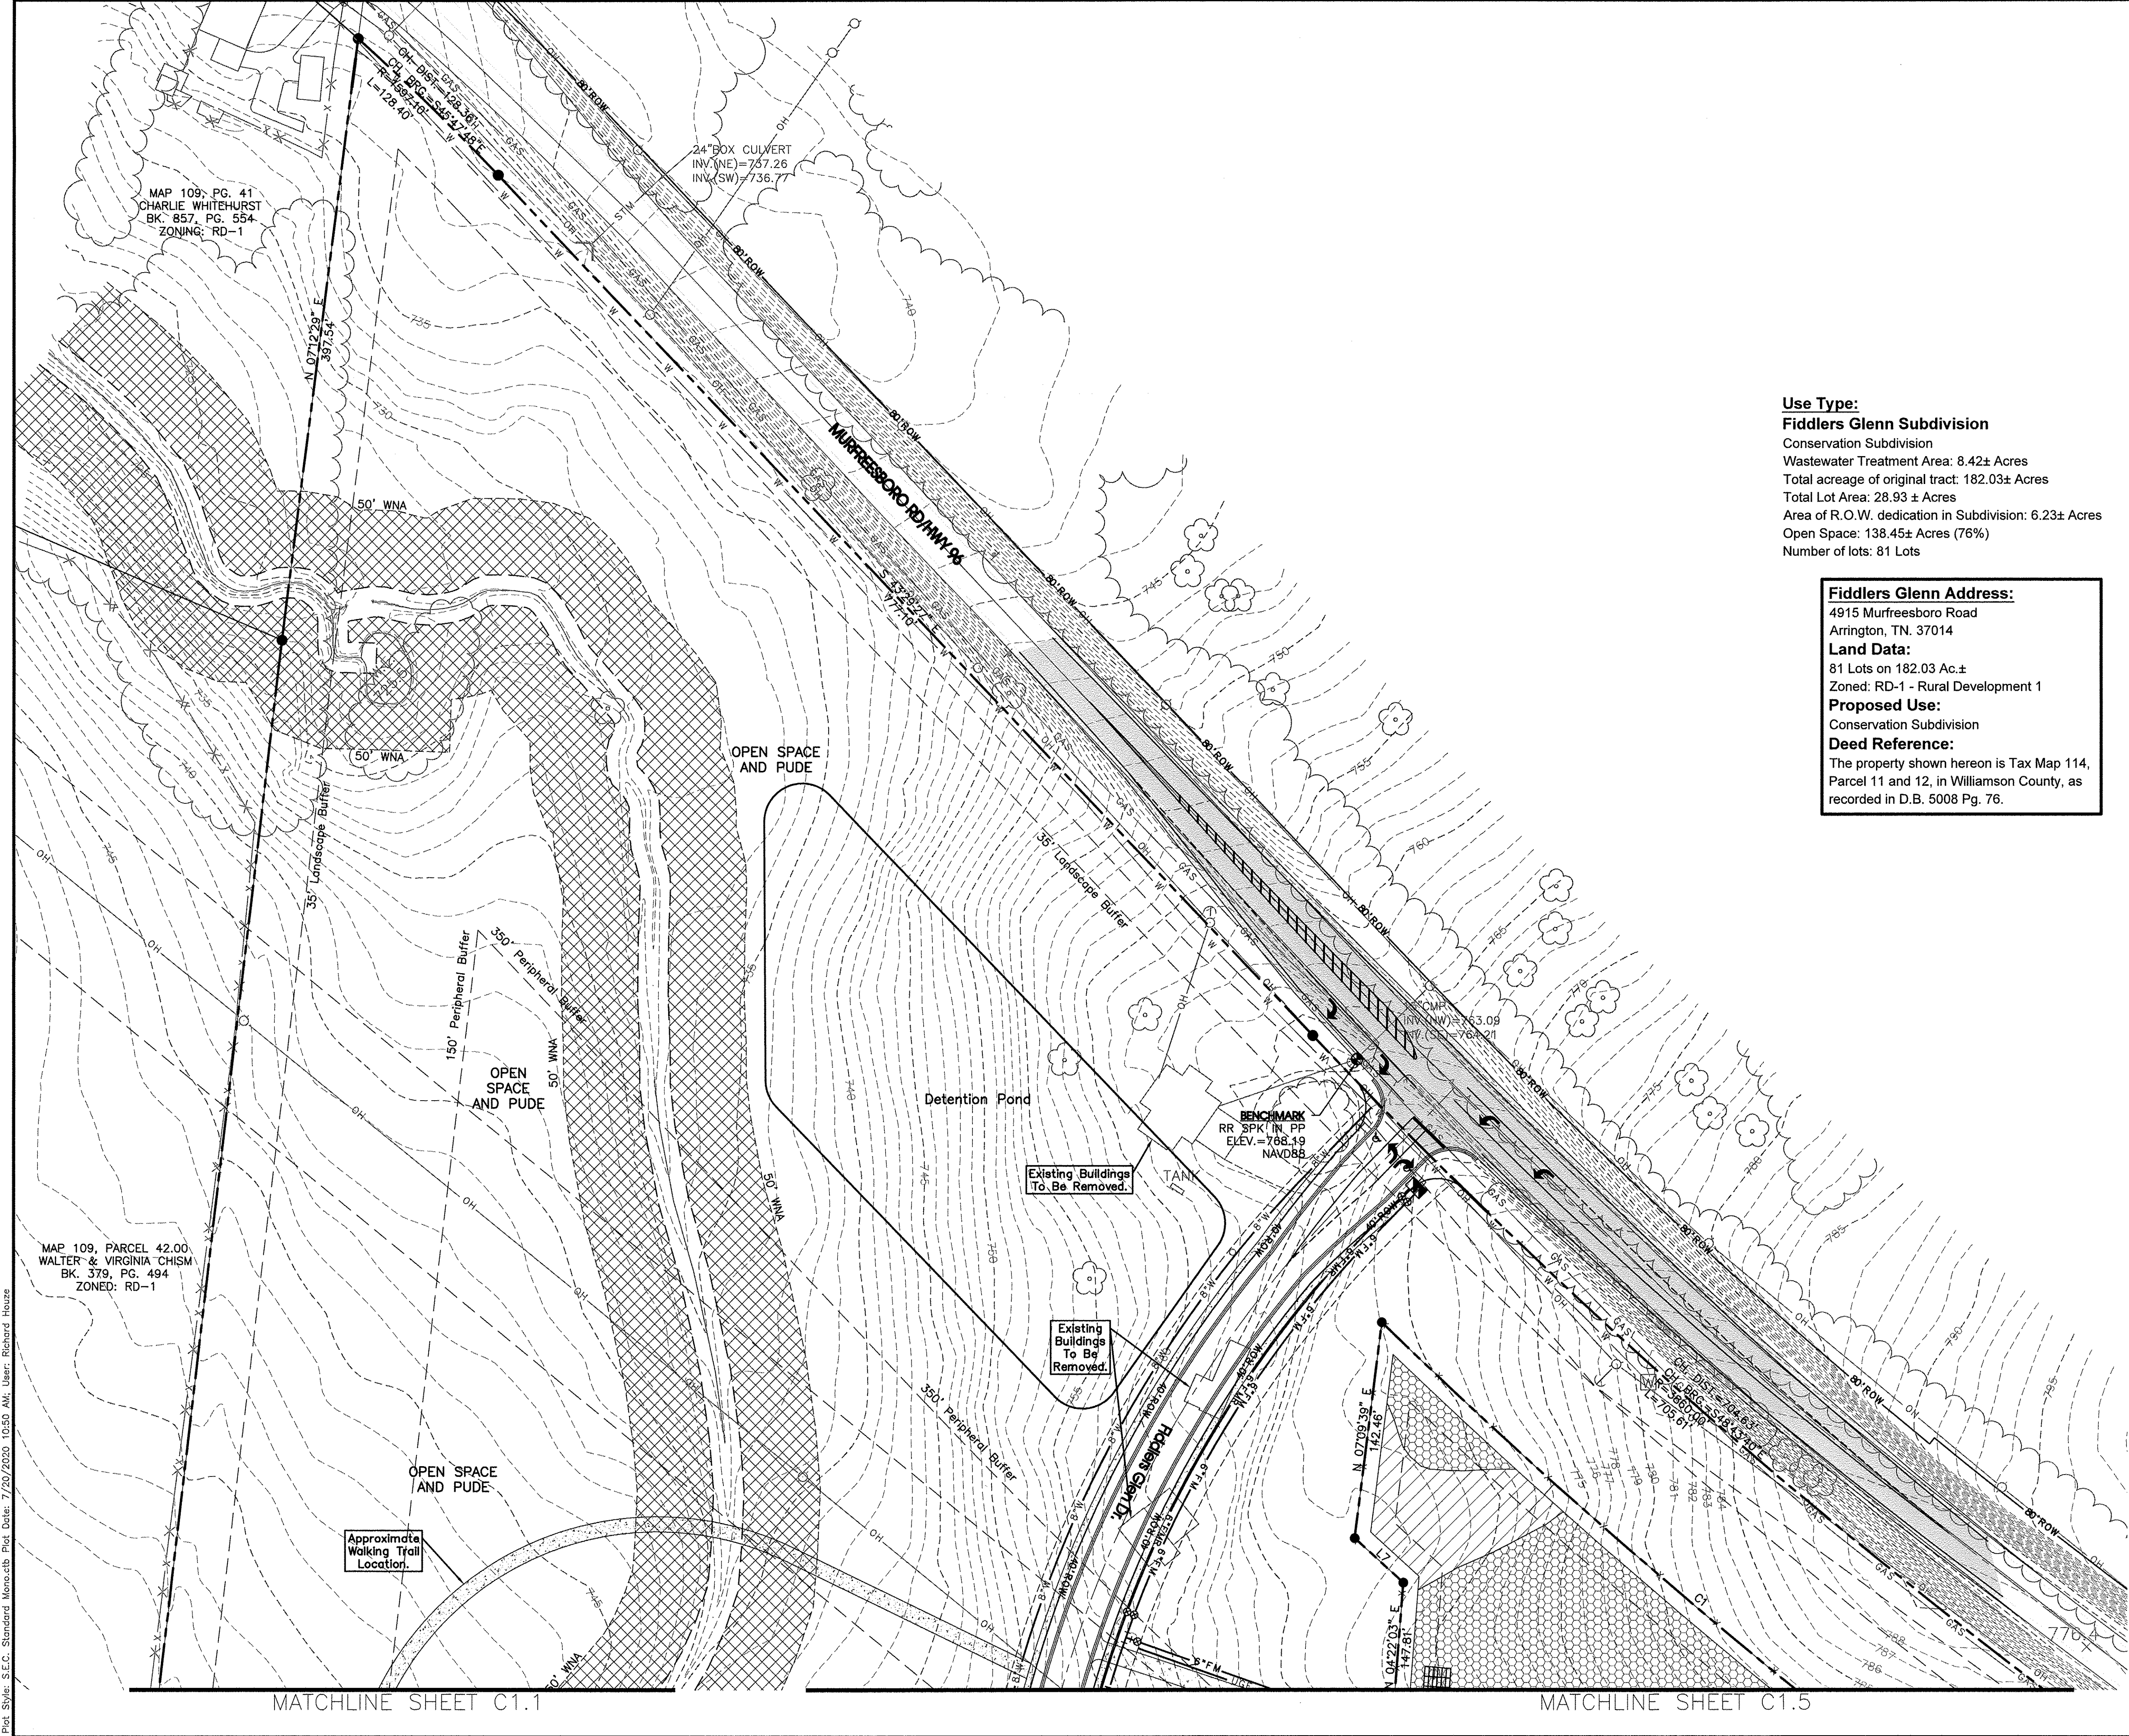

Use Type:
Fiddlers Glenn Subdivision
Conservation Subdivision
Wastewater Treatment Area: 8.42± Acres
Total acreage of original tract: 182.03± Acres
Total Lot Area: 28.93 ± Acres
Area of R.O.W. dedication in Subdivision: 6.23± Acres
Open Space: 138.45± Acres (76%)
Number of lots: 81 Lots

Fiddlers Glenn Address:
4915 Murfreesboro Road
Arrington, TN. 37014
Land Data:
81 Lots on 182.03 Ac.±
Zoned: RD-1 - Rural Development 1
Proposed Use:
Conservation Subdivision
Deed Reference:
The property shown hereon is Tax Map 114,
Parcel 11 and 12, in Williamson County, as
recorded in D.B. 5008 Pg. 76.

Legend:			
	EXIST. CONCRETE MONUMENT		BENCHMARK
	IRON PIN SET (I.P.S.)		HANDICAP SYMBOL
	IRON PIN FOUND (I.P.F.)		VAN ACCESSIBLE HANDICAP DESIGNATION
	EXIST. SIGN POST		HC SIGN
	EXIST. SEWER CLEANOUT		PROPOSED SIGN POST
	EXIST. MANHOLE (SEWER & PHONE)		CONCRETE BOLLARD
	EXIST. CATCH BASIN (STORM SEWER)		WHEEL STOP
	EXIST. WATER/GAS VALVE		CONCRETE SIDEWALK
	EXIST. TELEPHONE RISER		EXTRUDED CURB
	EXIST. GAS RISER		CURB & GUTTER
	ELECTRICAL ENCLOSURE		TRAFFIC ARROW
	EXIST. WATER METER		TURN LANE ARROWS
	EXIST. UTILITY POLE		REVISION NUMBER
	EXIST. FIRE HYDRANT		DRAINAGE STRUCTURE DESIGNATION
	POST INDICATOR VALVE		DRAINAGE PIPE DESIGNATION
	BLOW OFF VALVE		RIP RAP
	REDUCER		RUNOFF FLOW ARROW
	REMOTE FIRE DEPT. CONNECTION		INLET FILTER PROTECTION
	CONCRETE THRUST BLOCK		PROPOSED SPOT ELEVATION
	DOUBLE DETECTOR CHECK VALVE		EXIST. SPOT ELEVATION
	FIRE DEPT. CONNECTION		SEWER/STORM FLOW DIRECTION
	FIRE HYDRANT		CATCH BASIN
	GATE VALVE & BOX		CURB INLET
	WATER METER		AREA DRAIN
	GAS METER		HEADWALL
	GREASE TRAP		WINGED HEADWALL
	EXTERIOR CLEANOUT ECO		CONCRETE SWALE
	MANHOLE		TYPE-X-HEADWALL
EXISTING PHONE		PH	
EXISTING ELECTRIC		OH	
PROPERTY LINE			
EASEMENTS			
RIGHT OF WAY		ROW	
EROSION CONTROL SILT FENCE		SF SF	
EROSION EEL		E E E	
EXISTING TREELINE			
EXISTING FENCELINE		X X	
MINIMUM BUILDING SETBACK LINE		MBSL	
PHASE BOUNDARY			
EXISTING GAS LINE		GAS	
PROPOSED GAS LINE		GAS	
EXISTING STORM		ST M	
PROPOSED STORM		ST M	
EXISTING CONTOUR LINES		601	
PROPOSED CONTOUR LINES		601	
EXISTING SANITARY SEWER		SS	
PROPOSED SANITARY SEWER		SS	
EXISTING WATER		W W W	
PROPOSED WATER		W W W	
FORCEMAIN		F M F M	
FORCEMAIN RETURN		F MR F MR	

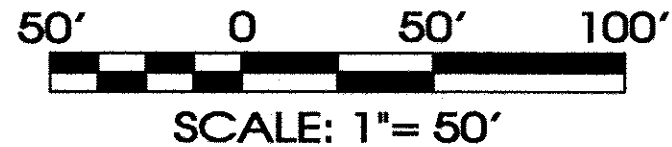

SEC, Inc.

ENGINEERING • SURVEYING • LAND PLANNING
LANDSCAPE ARCHITECTURE

850 MIDDLE TENNESSEE BOULEVARD
MURFREESBORO, TENNESSEE 37129
PHONE: (615) 800-7901 E-MAIL: RHOUTZE@SEC-CIVIL.COM FAX: (615) 895-2567
NO PORTION OF THIS DRAWING MAY BE REPRODUCED WITHOUT THE EXPRESSED WRITTEN CONSENT OF S.E.C. INC.
COPYRIGHT S.E.C. INC., 2020

RICHARD HOUSE

STATE OF TENNESSEE

Fiddlers Glen Subdivision
4915 Murfreesboro Road
Concept Plan

Williamson County, Tennessee


REVISION: 7-14-2020: Comments

DRAWN: MLG
DATE: 6-24-2020
CHECKED: JFR
FILE NAME: 15064project.dwg
SCALE: 1"=50'
JOB NO. 15064
SHEET: C1.0

Plot Style: S.E.C. Standard Mon.ctb Plot Date: 7/20/2020 10:50 AM, User: Richard House

MATCHLINE SHEET C1.5

MATCHLINE SHEET C1.4

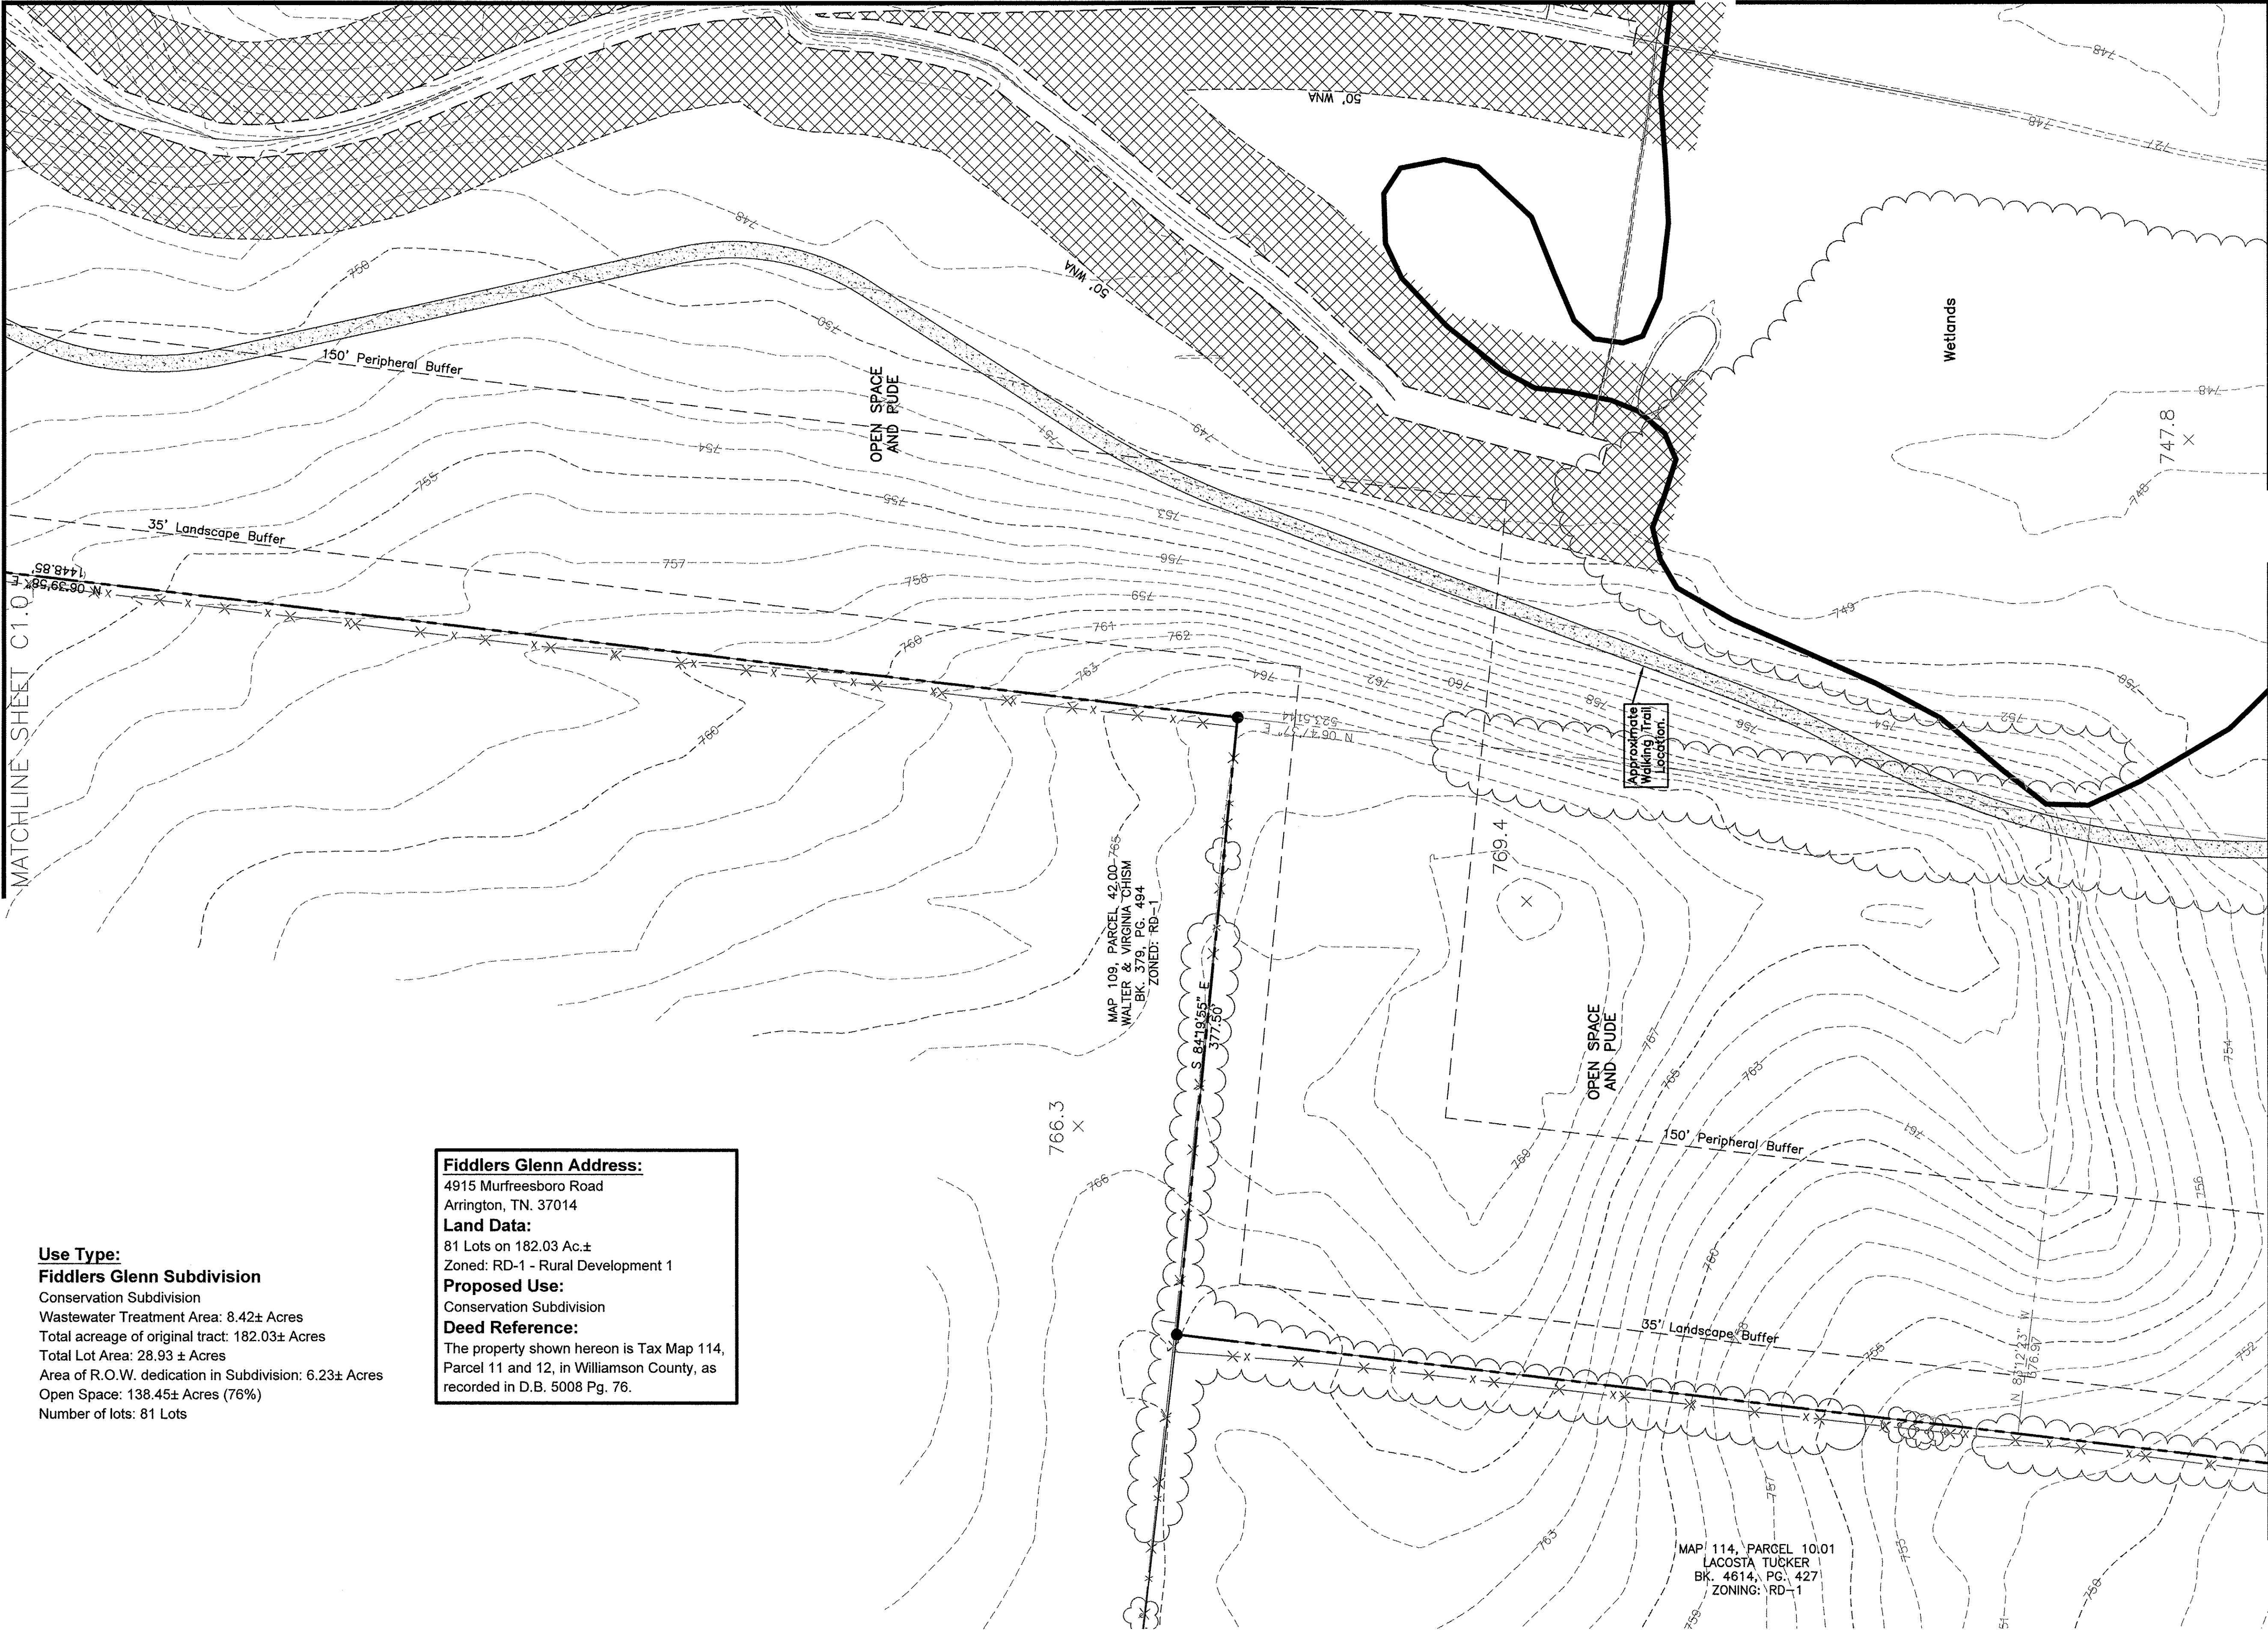

Use Type:
Fiddlers Glenn Subdivision
Conservation Subdivision
Wastewater Treatment Area: 8.42± Acres
Total acreage of original tract: 182.03± Acres
Total Lot Area: 28.93 ± Acres
Area of R.O.W. dedication in Subdivision: 6.23± Acres
Open Space: 138.45± Acres (76%)
Number of lots: 81 Lots

Fiddlers Glenn Address:
4915 Murfreesboro Road
Arrington, TN. 37014
Land Data:
81 Lots on 182.03 Ac.±
Zoned: RD-1 - Rural Development 1
Proposed Use:
Conservation Subdivision
Deed Reference:
The property shown hereon is Tax Map 114,
Parcel 11 and 12, in Williamson County, as
recorded in D.B. 5008 Pg. 76.

Legend:			
☐	EXIST. CONCRETE MONUMENT		BENCHMARK
☐	IRON PIN SET (I.P.S.)		HANDICAP SYMBOL
☐	IRON PIN FOUND (I.P.F.)	V.A.	VAN ACCESSIBLE HANDICAP DESIGNATION
	EXIST. SIGN POST		HC SIGN
	EXIST. SEWER CLEANOUT		PROPOSED SIGN POST
	EXIST. MANHOLE (SEWER & PHONE)		CONCRETE BOLLARD
	EXIST. CATCH BASIN (STORM SEWER)		WHEEL STOP
	EXIST. WATER/GAS VALVE		CONCRETE SIDEWALK
	EXIST. TELEPHONE RISER		EXTRUDED CURB
	EXIST. GAS RISER		CURB & GUTTER
	ELECTRICAL ENCLOSURE		TRAFFIC ARROW
	EXIST. WATER METER		TURN LANE ARROWS
	EXIST. UTILITY POLE		REVISION NUMBER
	EXIST. FIRE HYDRANT		DRAINAGE STRUCTURE DESIGNATION
	POST INDICATOR VALVE		DRAINAGE PIPE DESIGNATION
	BLOW OFF VALVE		RIP RAP
	REDUCER		RUNOFF FLOW ARROW
	REMOTE FIRE DEPT. CONNECTION		INLET FILTER PROTECTION
	CONCRETE THRUST BLOCK		PROPOSED SPOT ELEVATION
	DOUBLE DETECTOR CHECK VALVE		EXIST. SPOT ELEVATION
	FIRE DEPT. CONNECTION		SEWER/STORM FLOW DIRECTION
	FIRE HYDRANT		CATCH BASIN
	GATE VALVE & BOX		CURB INLET
	WATER METER		AREA DRAIN
	GAS METER		HEADWALL
	GREASE TRAP		WINGED HEADWALL
	EXTERIOR CLEANOUT ECO		CONCRETE SWALE
	MANHOLE		TYPE-X-HEADWALL
EXISTING PHONE		PH	
EXISTING ELECTRIC		OH	
PROPERTY LINE		---	
EASEMENTS		---	
RIGHT OF WAY		ROW	
EROSION CONTROL SILT FENCE		SF	SF
EROSION EEL		E	E
EXISTING TREE LINE		---	
EXISTING FENCE LINE		X	X
MINIMUM BUILDING SETBACK LINE		MBSL	
PHASE BOUNDARY		-----	
EXISTING GAS LINE		GAS	
PROPOSED GAS LINE		GAS	
EXISTING STORM		ST.M	
PROPOSED STORM		ST.M	
EXISTING CONTOUR LINES		-601-	
PROPOSED CONTOUR LINES		601	
EXISTING SANITARY SEWER		SS	
PROPOSED SANITARY SEWER		SS	
EXISTING WATER		W	
PROPOSED WATER		W	
FORCEMAIN		F.M	
FORCEMAIN RETURN		F.MR	

Know what's below.
Call before you dig.

SCALE: 1"= 50'

SEC, Inc.
ENGINEERING • SURVEYING • LAND PLANNING
LANDSCAPE ARCHITECTURE
850 MIDDLE TENNESSEE BOULEVARD
MURFREESBORO, TENNESSEE 37129
PHONE: (615) 890-7901 E-MAIL: RHOUZE@SEC-CIVIL.COM FAX: (615) 895-2567
NO PORTION OF THIS DRAWING MAY BE REPRODUCED WITHOUT THE EXPRESSED WRITTEN CONSENT OF SEC, INC.
COPYRIGHT SEC, INC. 2020

Fiddlers Glen Subdivision
4915 Murfreesboro Road
Concept Plan
Williamson County, Tennessee

REVISION: 7-14-2020: Comments

DRAWN: MLG

DATE: 6-24-2020



CHECKED: JFR

FILE NAME: 15064project.dwg

SCALE: 1"=50'

JOB NO. 15064

SHEET: C1.1

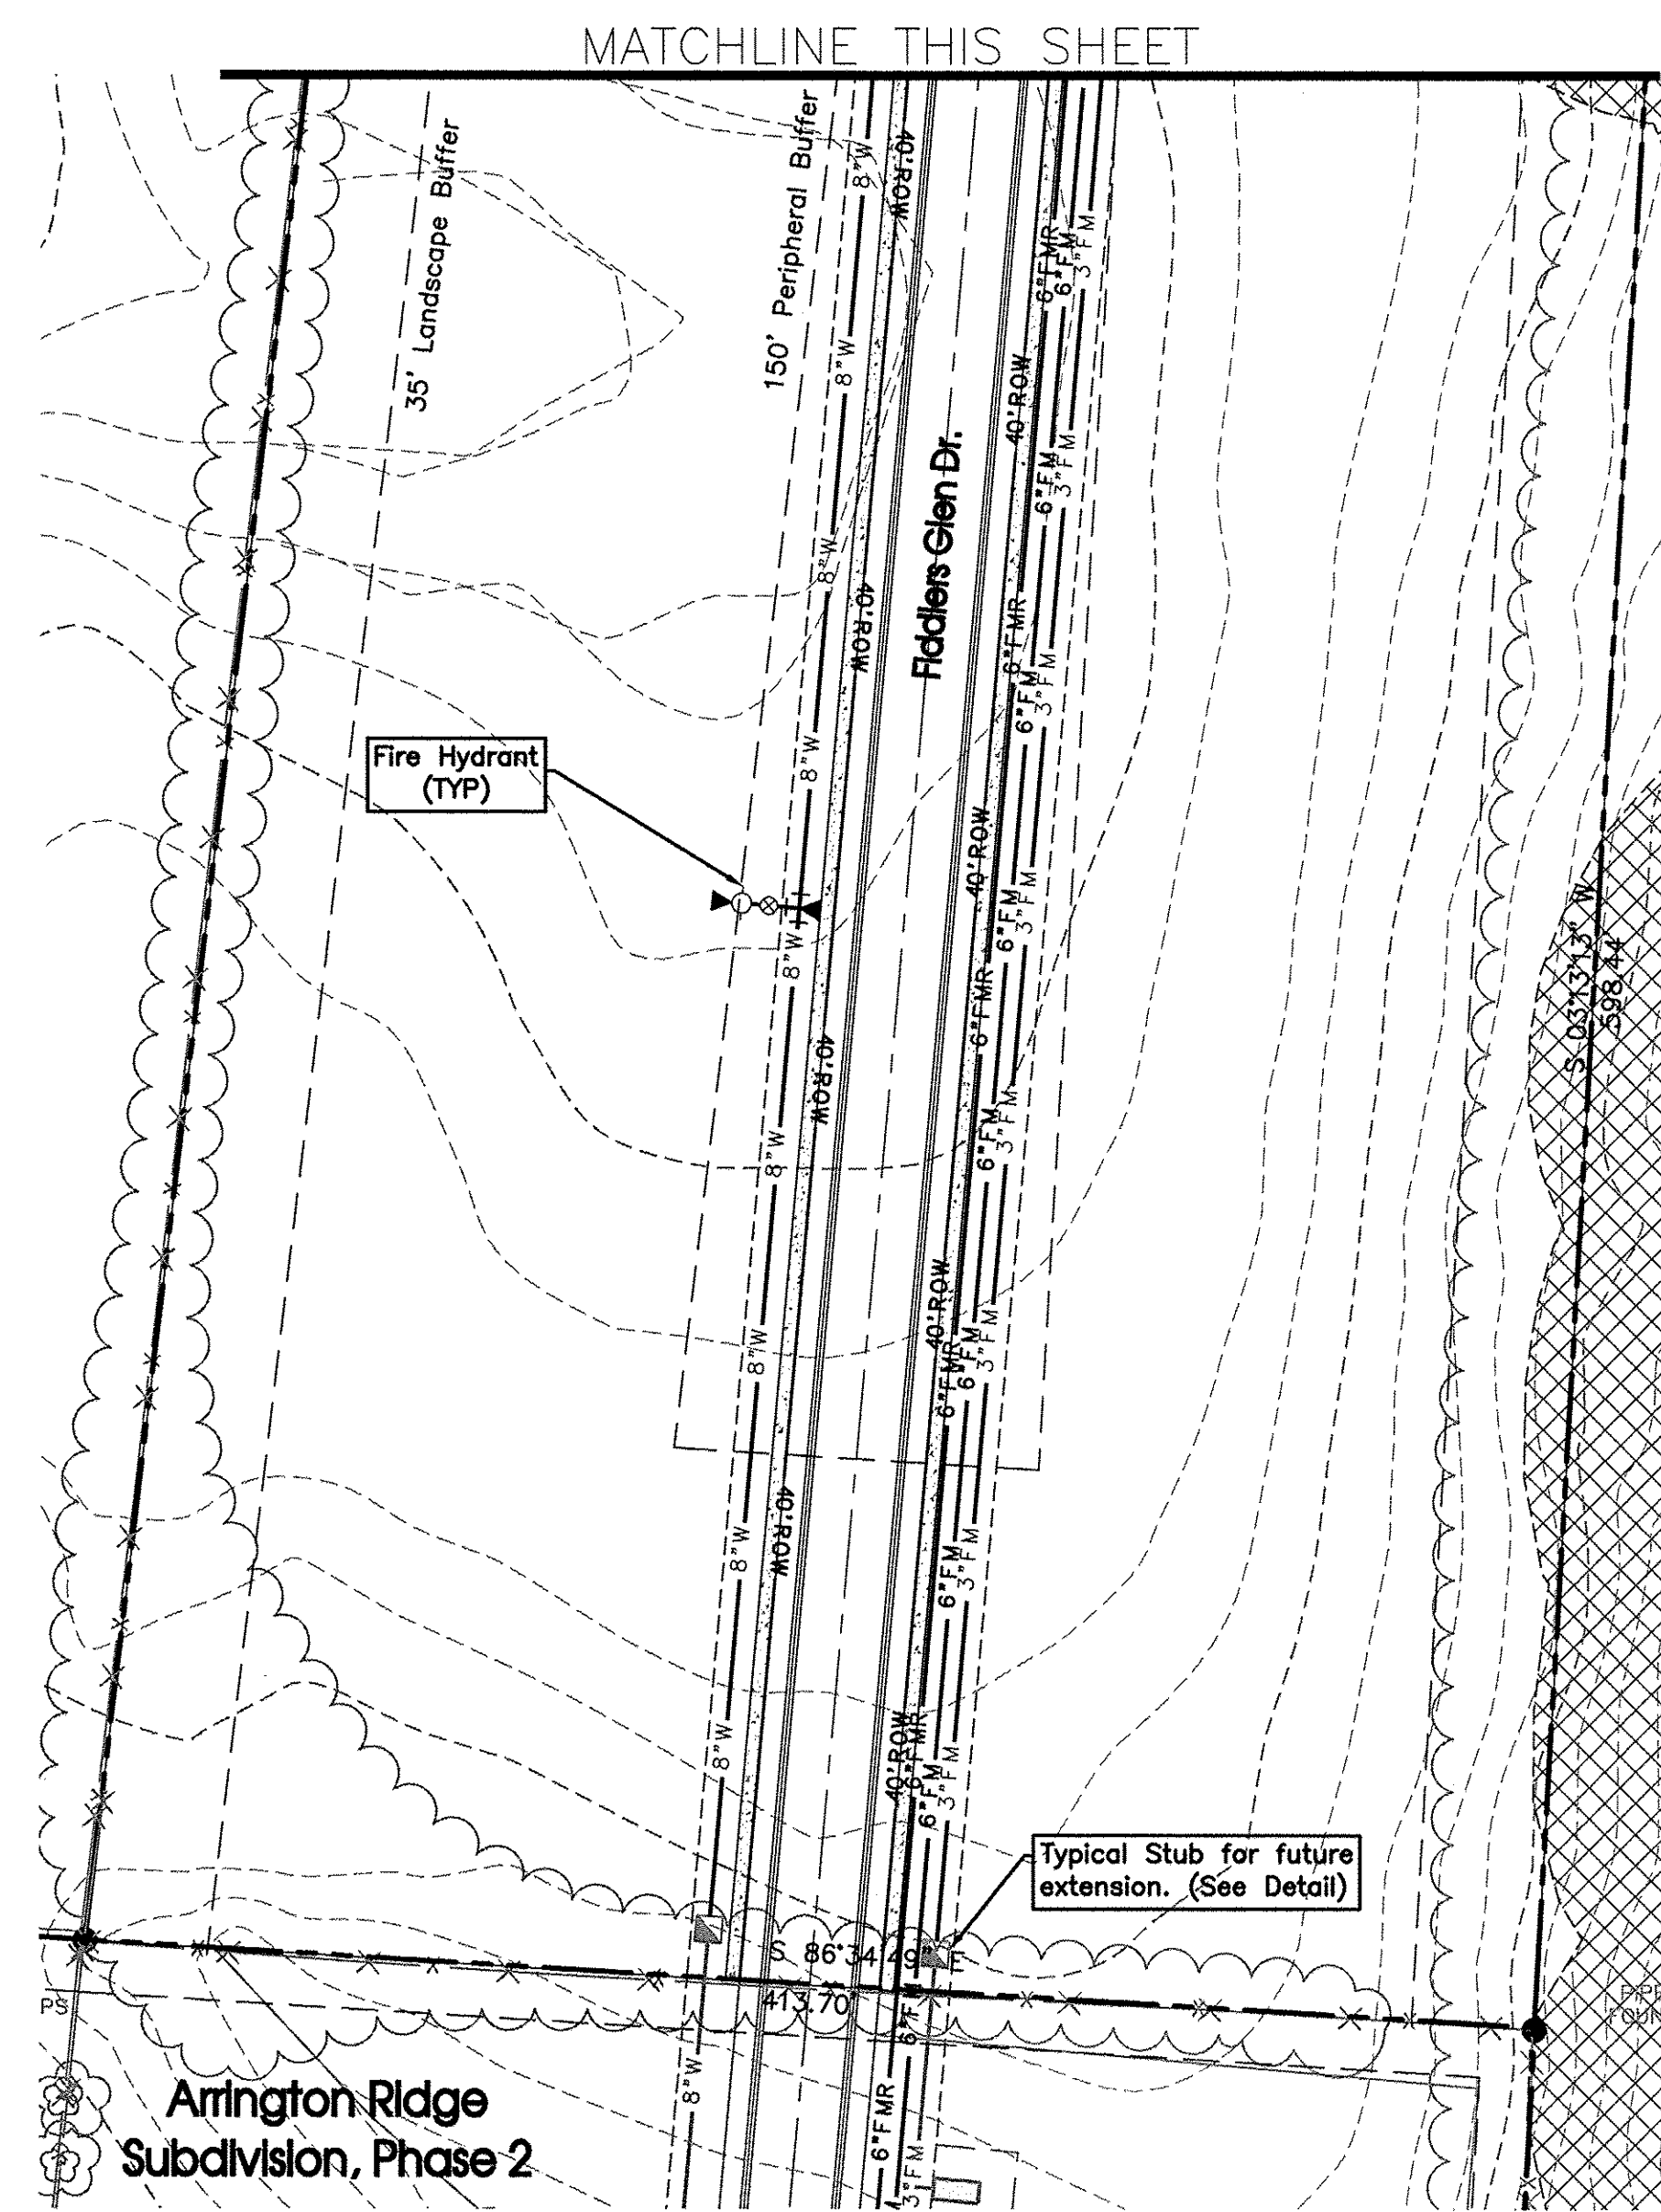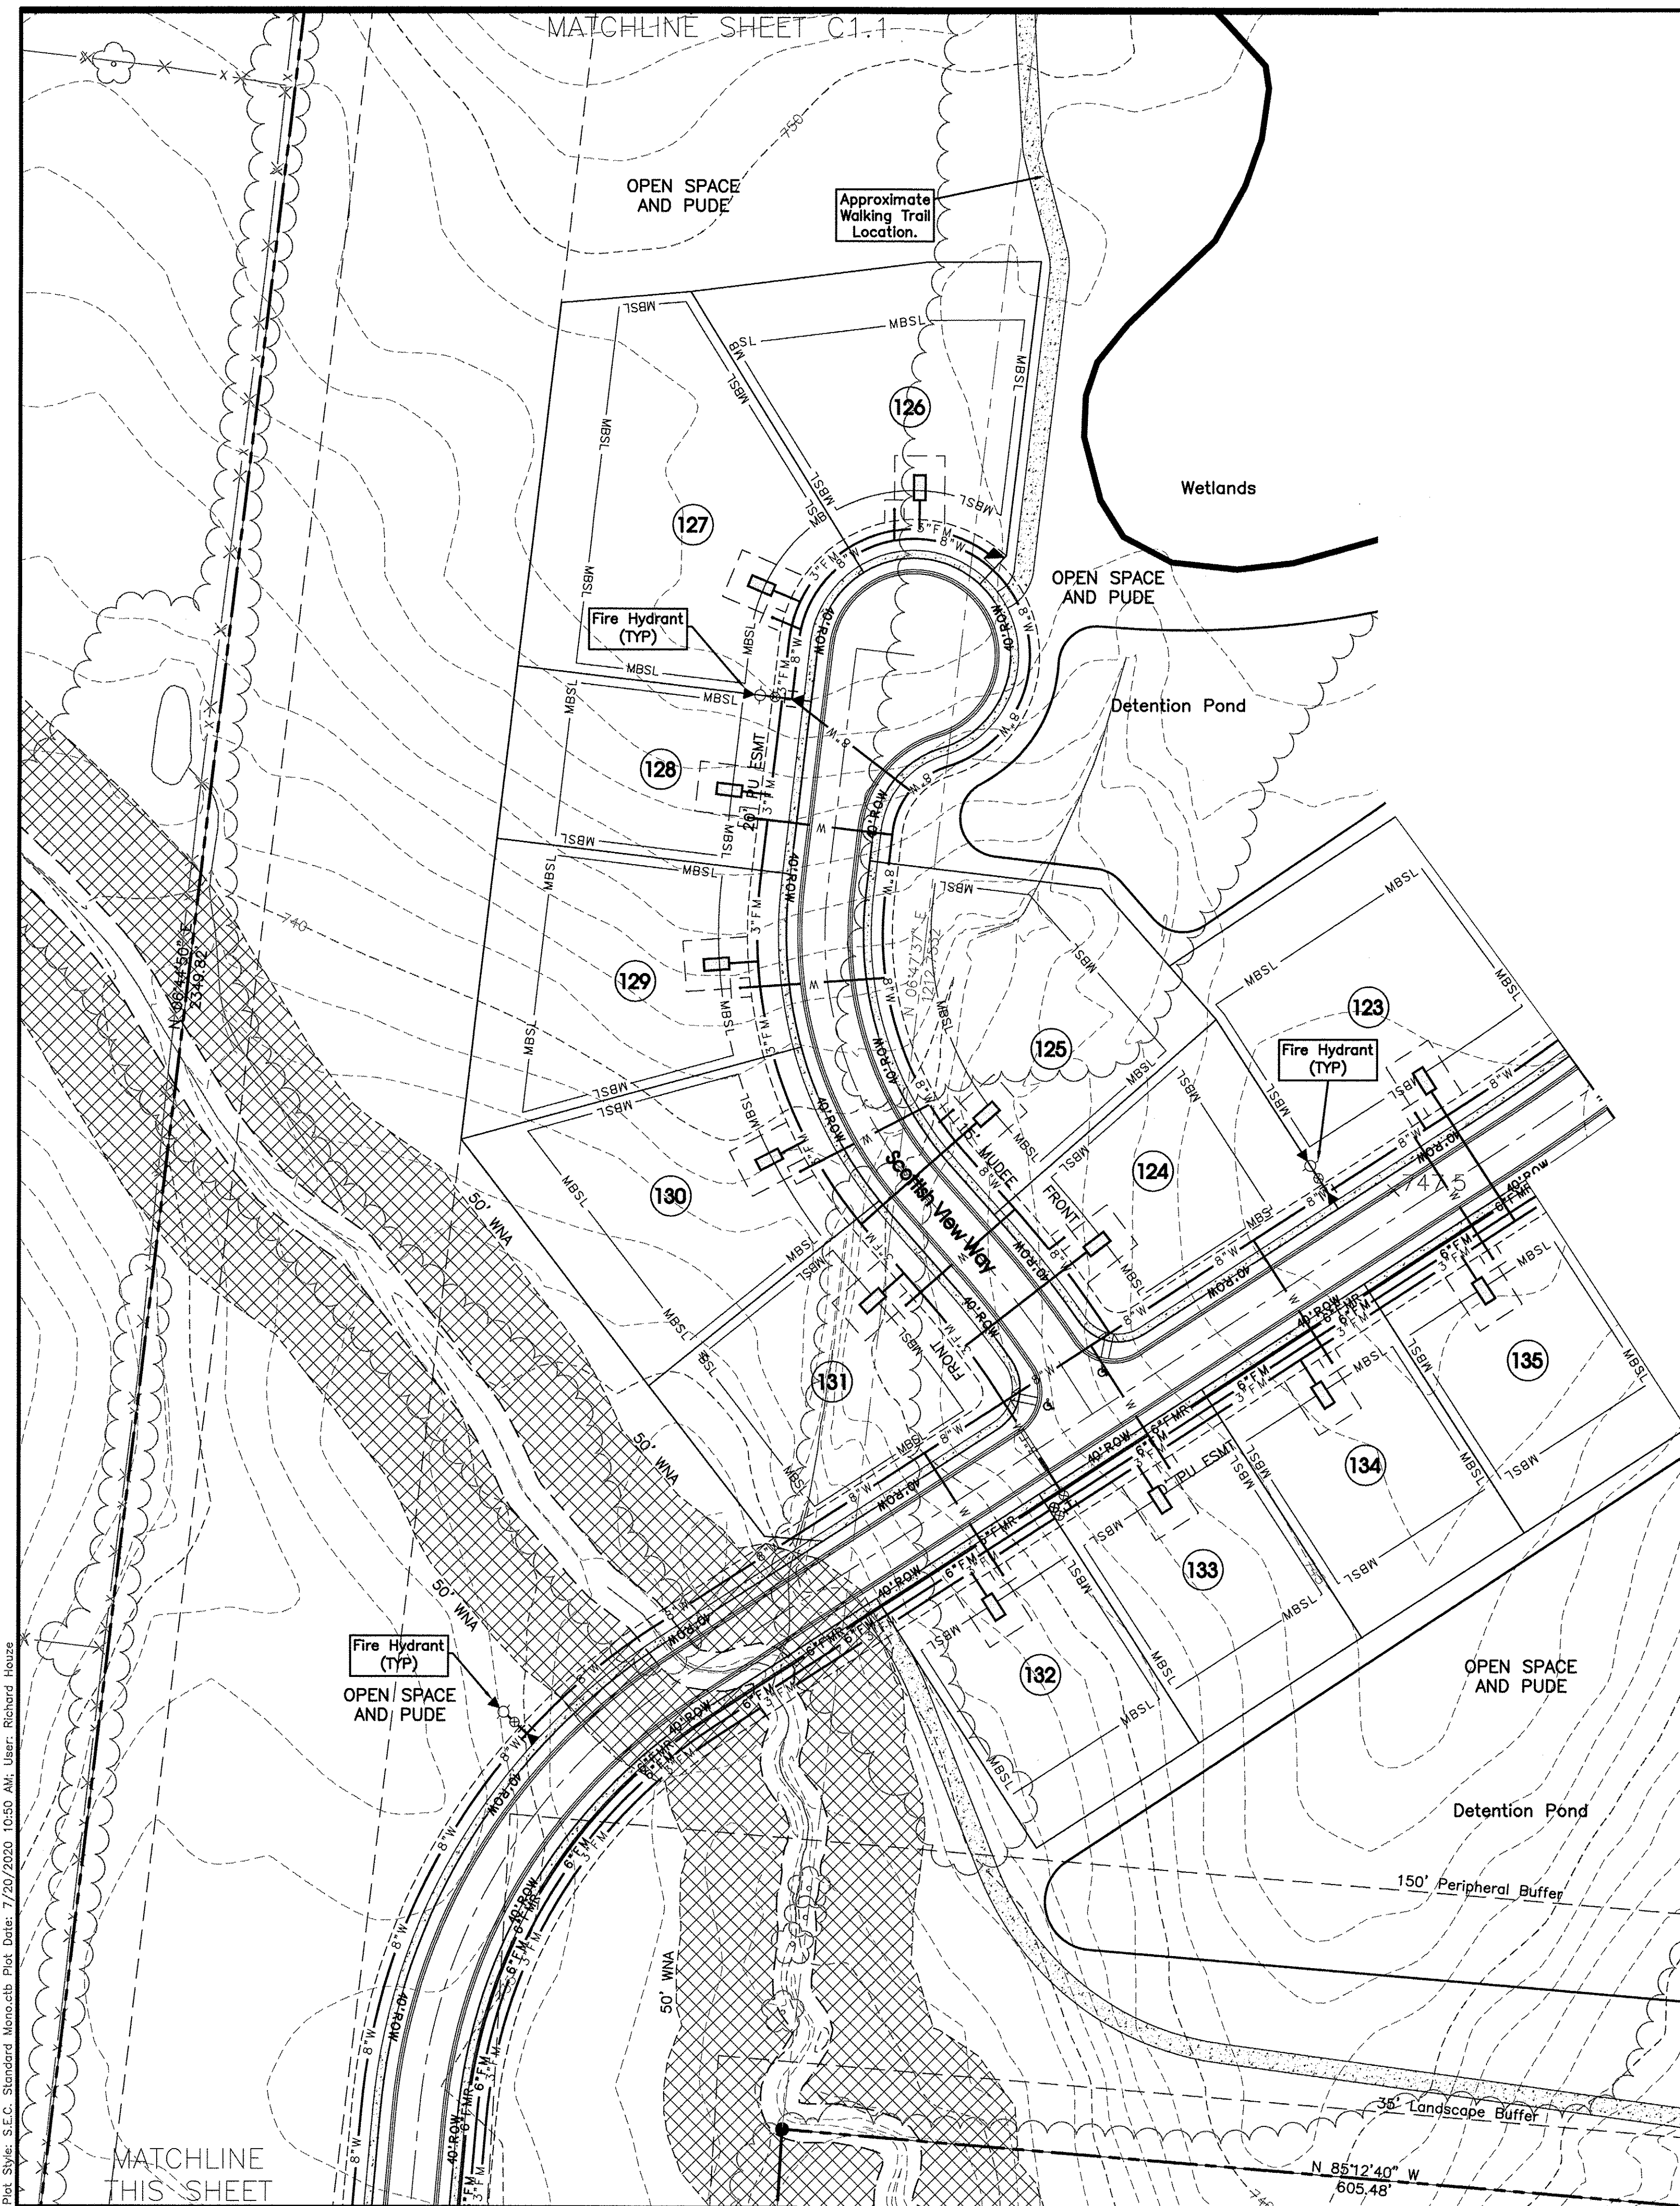


Use Type:
Fiddlers Glenn Subdivision
 Conservation Subdivision
 Wastewater Treatment Area: 8.42± Acres
 Total acreage of original tract: 182.03± Acres
 Total Lot Area: 28.93 ± Acres
 Area of R.O.W. dedication in Subdivision: 6.23± Acres
 Open Space: 138.45± Acres (76%)
 Number of lots: 81 Lots

Fiddlers Glenn Address:
4915 Murfreesboro Road
Arrington, TN. 37014


Land Data:
81 Lots on 182.03 Ac.±
Zoned: RD-1 - Rural Development 1

Proposed Use:
Conservation Subdivision

Deed Reference:
The property shown hereon is Tax Map 114
Parcel 11 and 12, in Williamson County, as
recorded in D.B. 5008 Pg. 76.

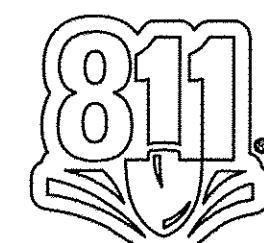[illegible]

REVISED: 7-14-2020: Comments	
DRAWN: MLC	
DATE: 6-24-2020	
CHECKED: JFR	
FILE NAME: 15064project.dwg	
SCALE: 1"=50'	
JOB NO. 15064	Concept Plan
SHEET:	
Fiddlers Glen Subdivision 4915 Murfreesboro Road Concept Plan Williamson County, Tennessee	
	
	
SITE ENGINEERING CONSULTANTS ENGINEERING • SURVEYING • LAND PLANNING LANDSCAPE ARCHITECTURE 850 MIDDLE TENNESSEE BOULEVARD MURFREESBORO, TENNESSEE 37129 PHONE: (615) 890-7901 E-MAIL: RHOUZE@SEC-CIVIL.COM FAX: (615) 895-2587 NO PORTION OF THIS DRAWING MAY BE REPRODUCED WITHOUT THE WRITTEN CONSENT OF SEC, INC. THIS DRAWING IS THE PROPERTY OF SEC, INC. © 2022 The site as shown on these construction drawings is intended to achieve specific engineering design criteria and objectives. It is the sole responsibility of the owner/drawee to ensure that the construction of the site shown on these construction drawings is in total accordance with the design as noted, described, and dimensioned. The engineer or drafter is not responsible for the construction of the site as shown on these construction drawings. The site is constructed in accordance with the construction plans.	

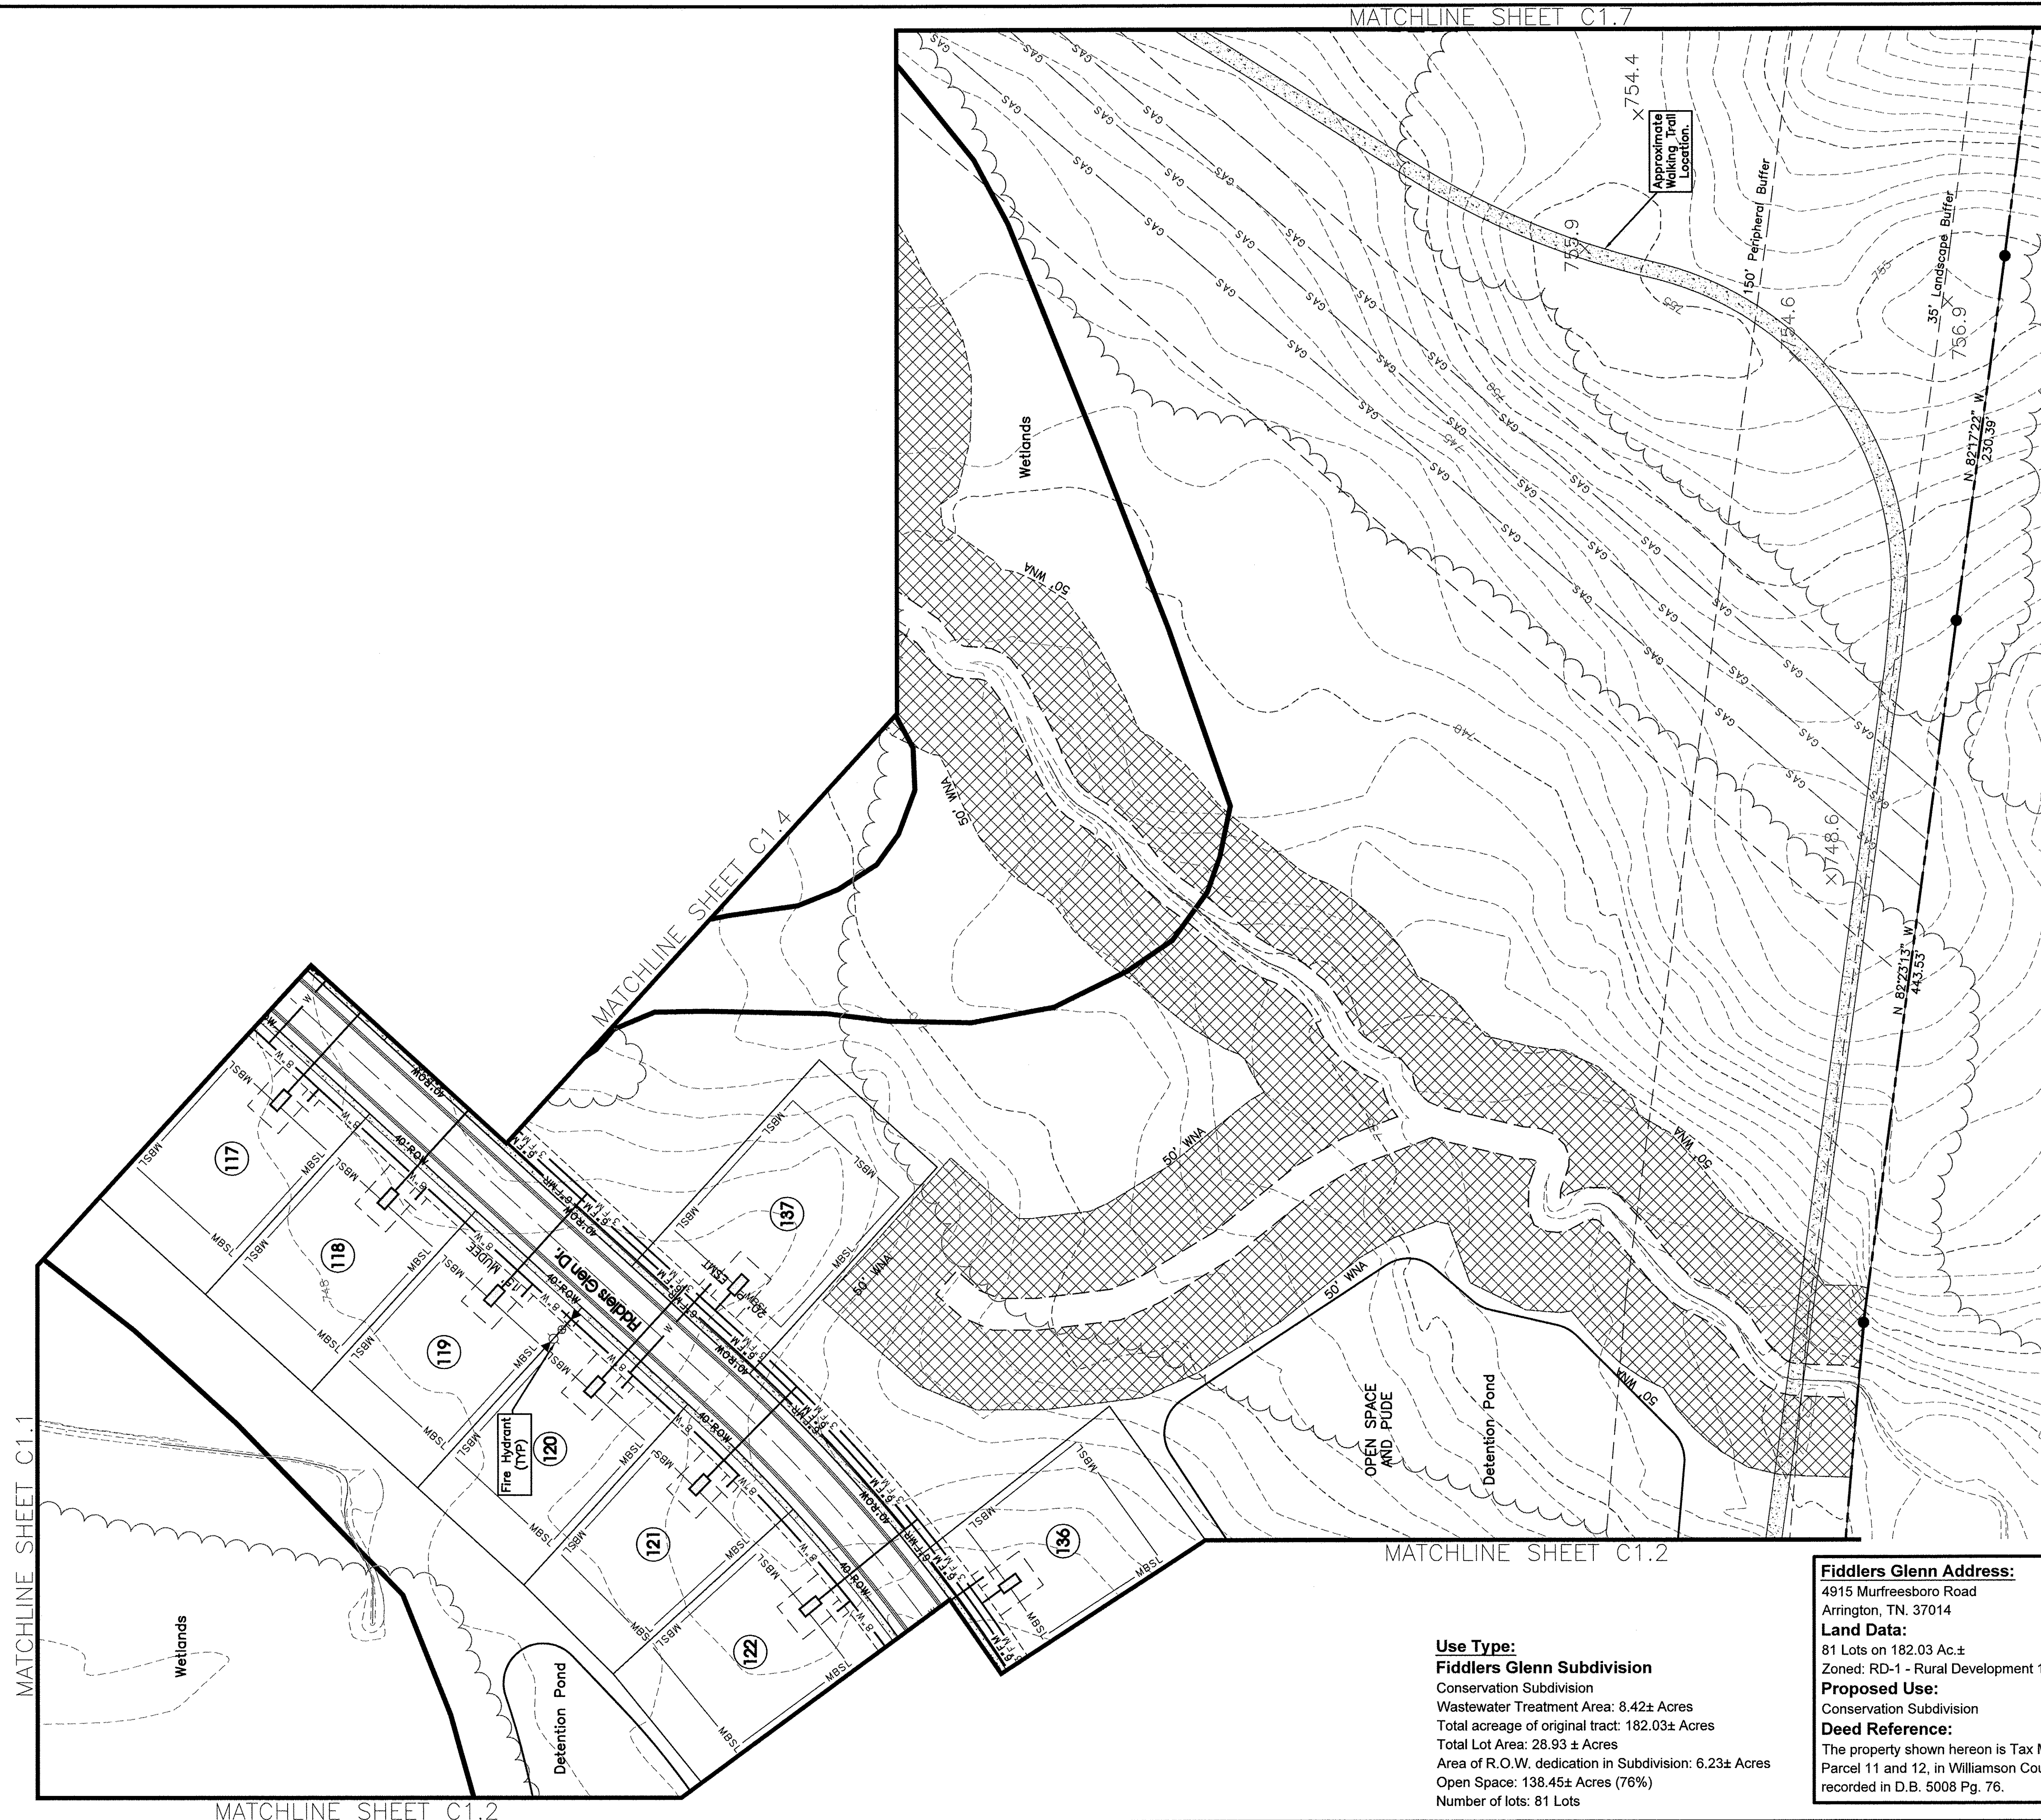


Use Type:
Fiddlers Glenn Subdivision
 Conservation Subdivision
 Wastewater Treatment Area: 8.42± Acres
 Total acreage of original tract: 182.03± Acres
 Total Lot Area: 28.93 ± Acres
 Area of R.O.W. dedication in Subdivision: 6.23± Acres
 Open Space: 138.45± Acres (76%)
 Number of lots: 81 Lots

Fiddlers Glenn Address:
4915 Murfreesboro Road
Arrington, TN. 37014

Land Data:
81 Lots on 182.03 Ac.±
Zoned: RD-1 - Rural Development 1

Proposed Use:
Conservation Subdivision

Deed Reference:
The property shown hereon is Tax Map 114,
Parcel 11 and 12, in Williamson County, as
recorded in D.B. 5008 Pg. 76.

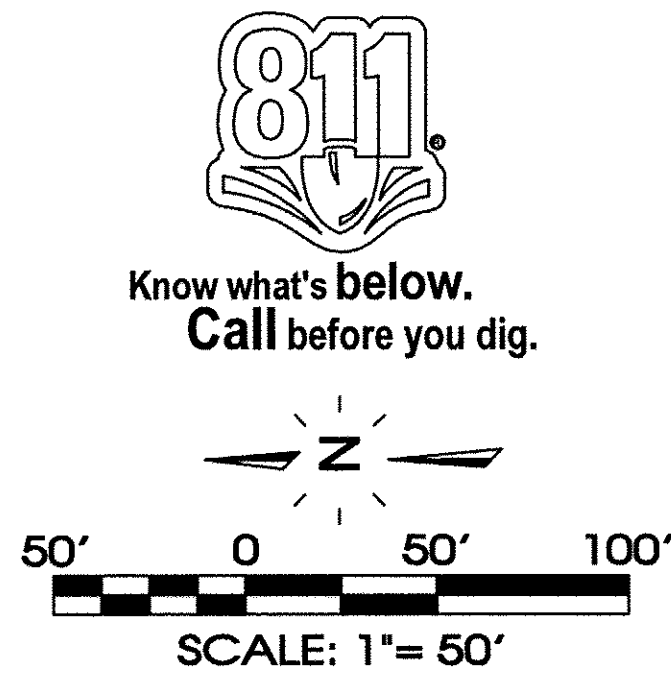


Legend:					
	EXIST. CONCRETE MONUMENT		BENCHMARK		
	IRON PIN SET (I.P.S.)		HANDICAP SYMBOL		
	IRON PIN FOUND (I.P.F.)	V.A.	VAN ACCESSIBLE HANDICAP DESIGNATION		
	EXIST. SIGN POST		HC SIGN		
	EXIST. SEWER CLEANOUT		PROPOSED SIGN POST		
	EXIST. MANHOLE (SEWER & PHONE)		CONCRETE BOLLARD		
	EXIST. CATCH BASIN (STORM SEWER)		WHEEL STOP		
	EXIST. WATER/GAS VALVE		CONCRETE SIDEWALK		
	EXIST. TELEPHONE RISER		EXTRUDED CURB		
	EXIST. GAS RISER		CURB & GUTTER		
	ELECTRICAL ENCLOSURE		TRAFFIC ARROW		
	EXIST. WATER METER		TURN LANE ARROWS		
	EXIST. UTILITY POLE		REVISION NUMBER		
	EXIST. FIRE HYDRANT	#1	DRAINAGE STRUCTURE DESIGNATION		
	POST INDICATOR VALVE	(A)	DRAINAGE PIPE DESIGNATION		
	BLOW OFF VALVE		RIP RAP		
	REDUCER		RUNOFF FLOW ARROW		
	REMOTE FIRE DEPT. CONNECTION		INLET FILTER PROTECTION		
	CONCRETE THRUST BLOCK	63.25 X	PROPOSED SPOT ELEVATION		
	DOUBLE DETECTOR CHECK VALVE	(63.25) X	EXIST. SPOT ELEVATION		
	FIRE DEPT. CONNECTION	>	SEWER/STORM FLOW DIRECTION		
	FIRE HYDRANT		CATCH BASIN		
	GATE VALVE & BOX		CURB INLET		
	WATER METER		AREA DRAIN		
	GAS METER		HEADWALL		
	GREASE TRAP		WINGED HEADWALL		
	EXTERIOR CLEANOUT ECO		CONCRETE SWALE		
O	MANHOLE		TYPE-X-HEADWALL		
EXISTING PHONE	_____ PH _____				
EXISTING ELECTRIC	_____ OH _____				
PROPERTY LINE	=====				
EASEMENTS	- - - - -				
RIGHT OF WAY	_____ ROW _____				
EROSION CONTROL SILT FENCE	_____ SF _____ SF _____				
EROSION EEL	_____ E _____ E _____ E _____				
EXISTING TREELINE					
EXISTING FENCELINE	_____ X _____ X _____				
MINIMUM BUILDING SETBACK LINE	_____ MBSL _____				
PHASE BOUNDARY	■■■■■■■■■■				
EXISTING GAS LINE	_____ GAS _____				
PROPOSED GAS LINE	===== GAS =====				
EXISTING STORM	_____ STM _____				
PROPOSED STORM	===== STM =====				
EXISTING CONTOUR LINES	- - - - - 60' - - - - -				
PROPOSED CONTOUR LINES	===== 60' =====				
EXISTING SANITARY SEWER	_____ SS _____				
PROPOSED SANITARY SEWER	===== SS =====				
EXISTING WATER	_____ W _____ W _____				
PROPOSED WATER	===== W ===== W =====				
FORCEMAIN	_____ FM _____ FM _____				
FORCEMAIN RETURN	===== FMR ===== FMR =====				

C1.3	SHEET:	15064	JOB NO.	15064project.dwg	SCALE:	1"=50'	FILE NAME:	DATE: 6-24-2020	DRAWN: MLC	REVISED: 7-14-2020: Comments
Concept Plan Fiddlers Glen Subdivision 4915 Murfreesboro Road Concept Plan Williamson County, Tennessee										
										
SEC, Inc. ENGINEERING • SURVEYING • LAND PLANNING LANDSCAPE ARCHITECTURE 850 MIDDLE TENNESSEE BOULEVARD MURFREESBORO, TENNESSEE 37129 PHONE: (615) 892-1300 FAX: (615) 892-1307 NO PORTION OF THIS DRAWING MAY BE REPRODUCED WITHOUT THE EXPRESSED WRITTEN CONSENT OF SEC, INC. COPYRIGHT SEC, INC., 2020 The site as shown on these construction drawings is intended to achieve specific engineering design criteria and objectives. It is the sole responsibility of the engineer to determine whether or not the proposed project meets the applicable regulatory requirements and codes with the design as noted, described, and illustrated. The engineer assumes no administrative liability or responsibility in the assurance that the site is constructed in accordance with the construction plans.										
SITE ENGINEERING CONSULTANTS										

MATCHLINE SHEET C1.0

MATCHLINE SHEET C1.1

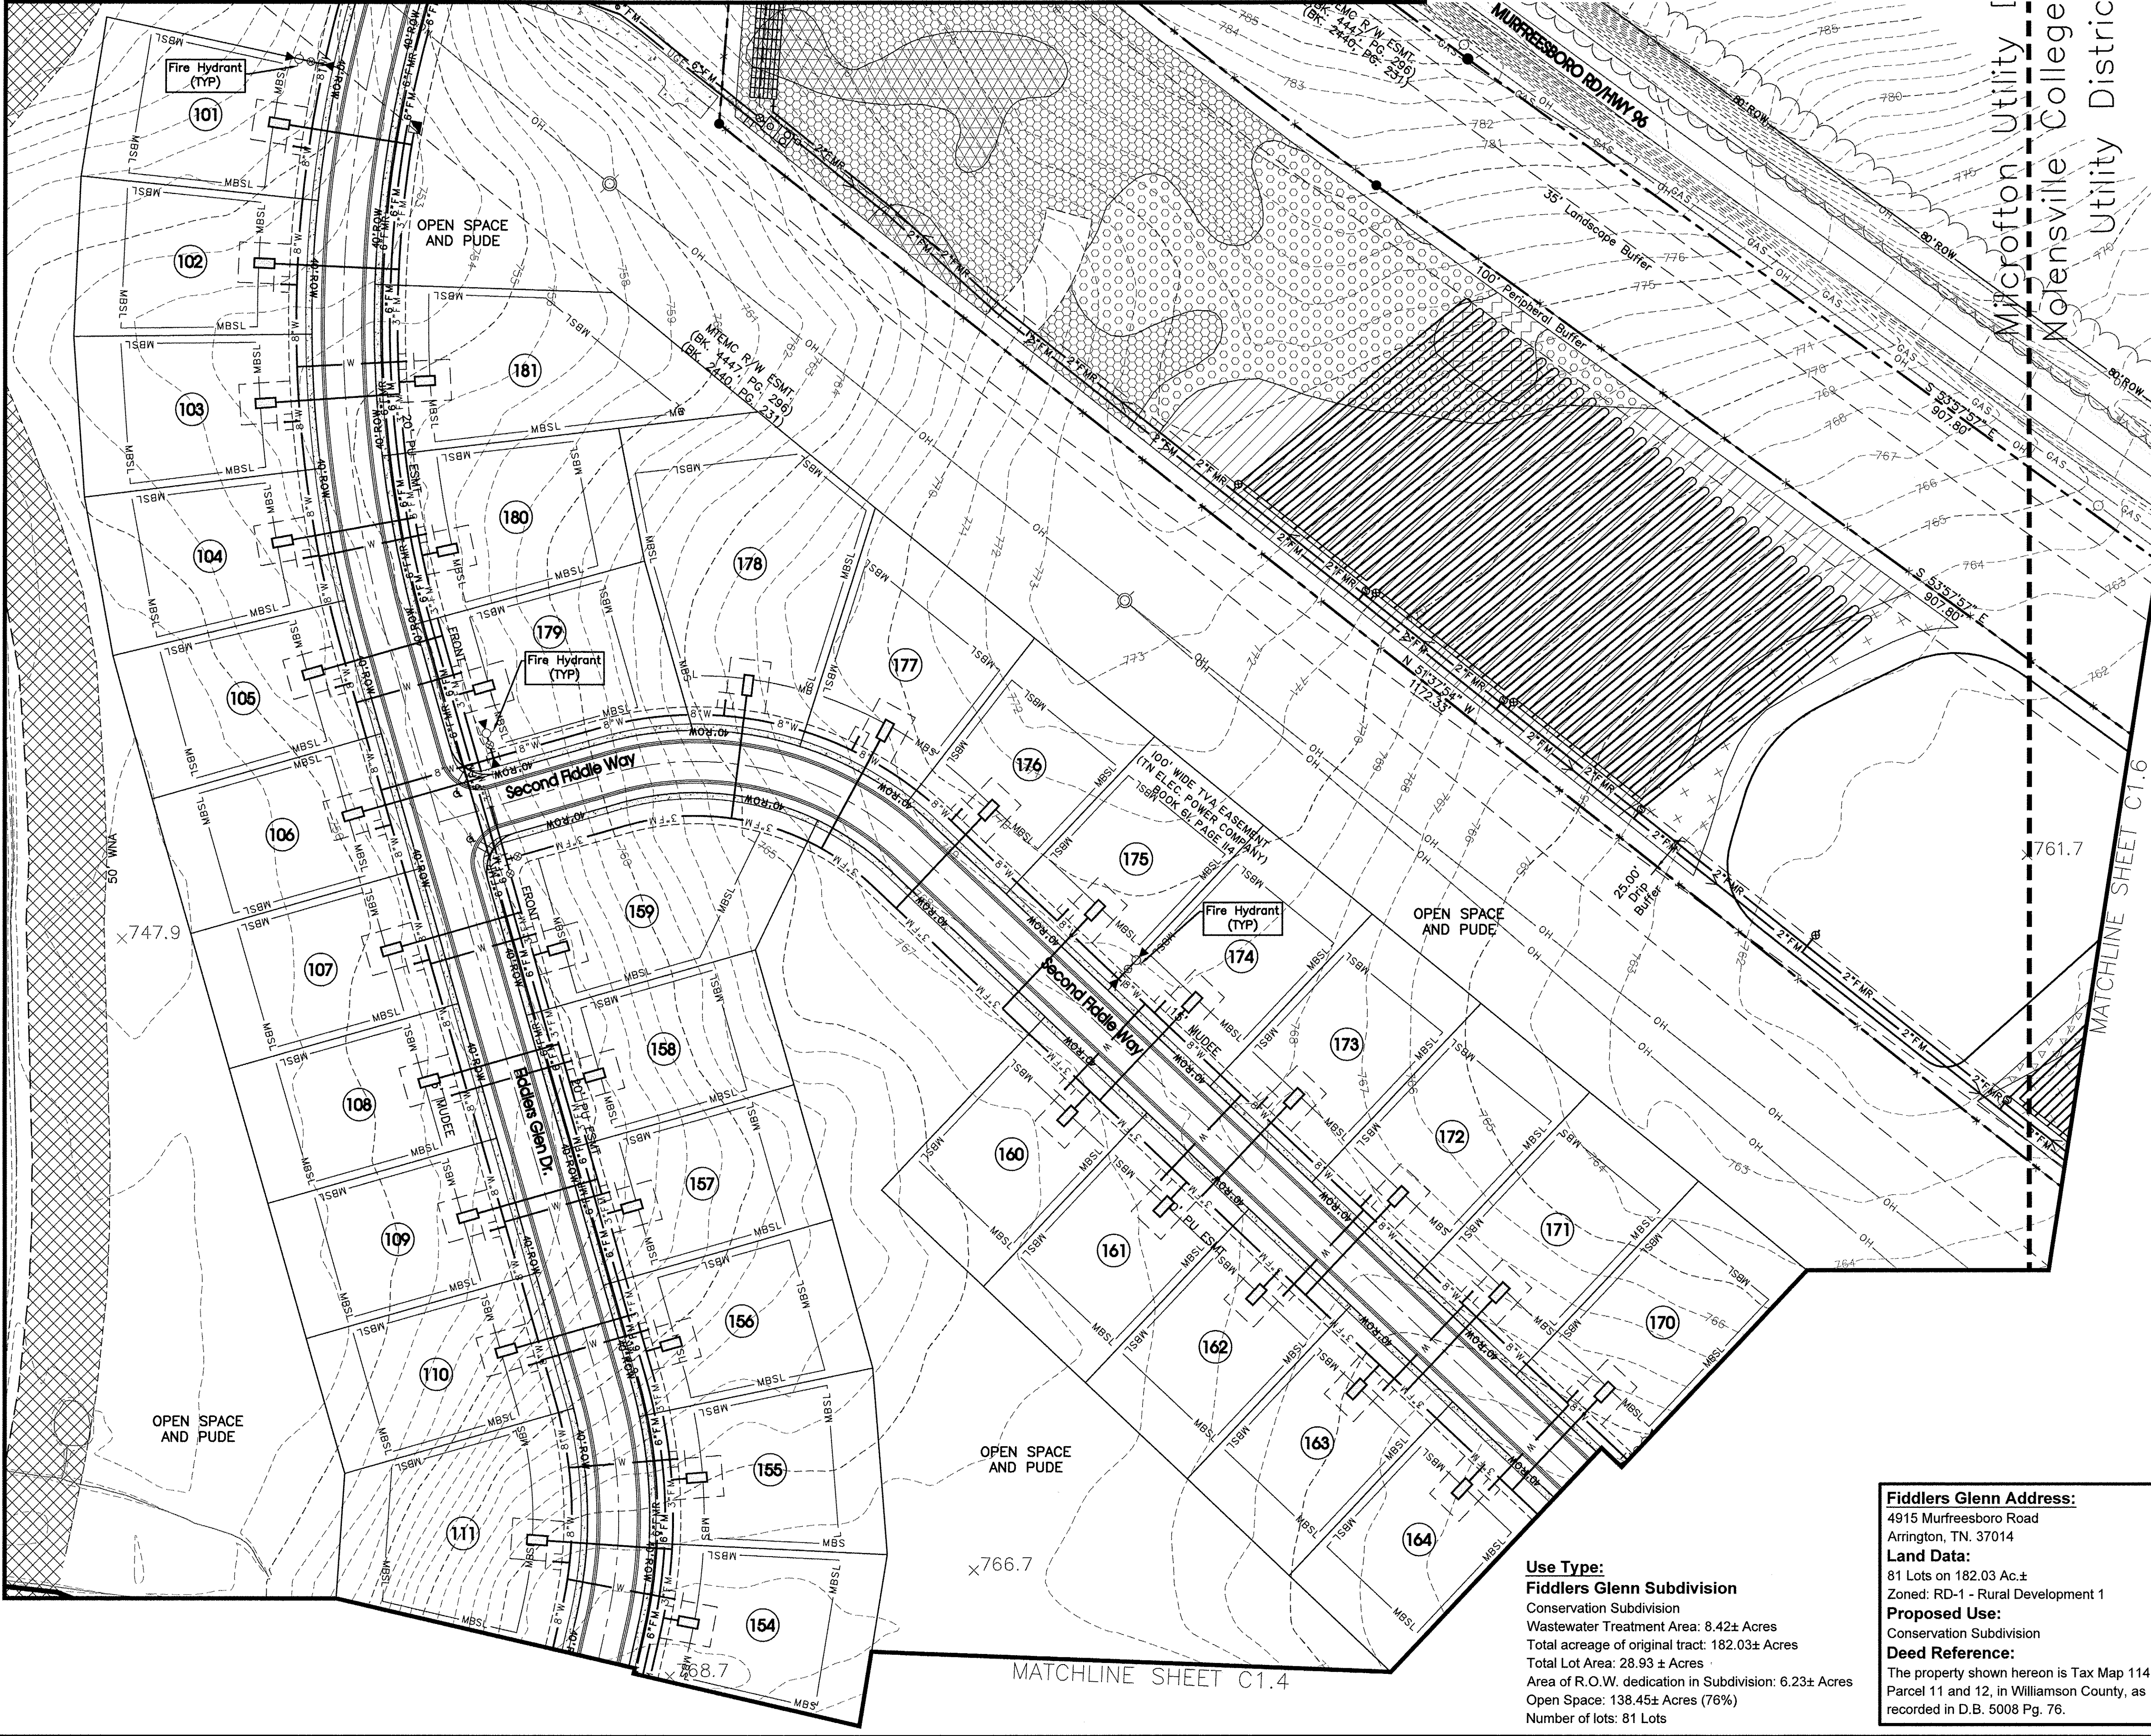


MATCHLINE SHEET C1.4


MATCHLINE SHEET C1.6

Use Type:
Fiddlers Glenn Subdivision
Conservation Subdivision
Wastewater Treatment Area: 8.42± Acres
Total acreage of original tract: 182.03± Acres
Total Lot Area: 28.93 ± Acres
Area of R.O.W. dedication in Subdivision: 6.23± Acres
Open Space: 138.45± Acres (76%)
Number of lots: 81 Lots

Fiddlers Glenn Address:
4915 Murfreesboro Road
Arrington, TN. 37014
Land Data:
81 Lots on 182.03 Ac.±
Zoned: RD-1 - Rural Development 1
Proposed Use:
Conservation Subdivision
Deed Reference:
The property shown hereon is Tax Map 114, Parcel 11 and 12, in Williamson County, as recorded in D.B. 5008 Pg. 76.

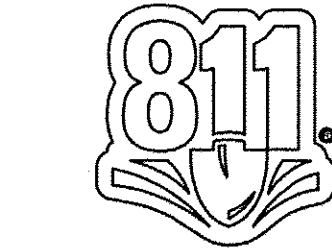

Know what's below.
Call before you dig.

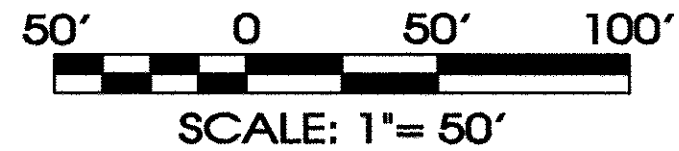

Legend:			
	EXIST. CONCRETE MONUMENT		BENCHMARK
	IRON PIN SET (I.P.S.)		HANDICAP SYMBOL
	IRON PIN FOUND (I.P.F.)	V.A.	VAN ACCESSIBLE HANDICAP DESIGNATION
	EXIST. SIGN POST		HC SIGN
	EXIST. SEWER CLEANOUT		PROPOSED SIGN POST
	EXIST. MANHOLE (SEWER & PHONE)		CONCRETE BOLLARD
	EXIST. CATCH BASIN (STORM SEWER)		WHEEL STOP
	EXIST. WATER/GAS VALVE		CONCRETE SIDEWALK
	EXIST. TELEPHONE RISER		EXTRUDED CURB
	EXIST. GAS RISER		CURB & GUTTER
	ELECTRICAL ENCLOSURE		TRAFFIC ARROW
	EXIST. WATER METER		TURN LANE ARROWS
	EXIST. UTILITY POLE		REVISION NUMBER
	EXIST. FIRE HYDRANT	#1	DRAINAGE STRUCTURE DESIGNATION
	POST INDICATOR VALVE		DRAINAGE PIPE DESIGNATION
	BLOW OFF VALVE		RIP RAP
	REDUCER		RUNOFF FLOW ARROW
	REMOTE FIRE DEPT. CONNECTION		INLET FILTER PROTECTION
	CONCRETE THRUST BLOCK	63.25 X	PROPOSED SPOT ELEVATION
	DOUBLE DETECTOR CHECK VALVE	(63.25) X	EXIST. SPOT ELEVATION
	FIRE DEPT. CONNECTION	>	SEWER/STORM FLOW DIRECTION
	FIRE HYDRANT		CATCH BASIN
	GATE VALVE & BOX		CURB INLET
	WATER METER		AREA DRAIN
	GAS METER		HEADWALL
	GREASE TRAP		WINGED HEADWALL
	EXTERIOR CLEANOUT ECO		CONCRETE SWALE
	MANHOLE		TYPE-X-HEADWALL
EXISTING PHONE		PH	
EXISTING ELECTRIC		OH	
PROPERTY LINE		---	
EASEMENTS		---	
RIGHT OF WAY		ROW	
EROSION CONTROL SILT FENCE		SF SF	
EROSION EEL		E E E	
EXISTING TREELINE		~~~~~	
EXISTING FENCELINE		-X-X-	
MINIMUM BUILDING SETBACK LINE		-----MBSL-----	
PHASE BOUNDARY		=====	
EXISTING GAS LINE		-----GAS-----	
PROPOSED GAS LINE		-----GAS-----	
EXISTING STORM		-----STM-----	
PROPOSED STORM		-----STM-----	
EXISTING CONTOUR LINES		-----601-----	
PROPOSED CONTOUR LINES		-----601-----	
EXISTING SANITARY SEWER		-----SS-----	
PROPOSED SANITARY SEWER		-----SS-----	
EXISTING WATER		-----W-----W-----	
PROPOSED WATER		-----W-----W-----	
FORCEMAIN		-----FM-----FM-----	
FORCEMAIN RETURN		-----FMR-----FMR-----	

SEC, Inc.
ENGINEERING • SURVEYING • LAND PLANNING
LANDSCAPE ARCHITECTURE
850 MIDDLE TENNESSEE BOULEVARD
MURFREESBORO, TENNESSEE 37129
PHONE: (615) 890-7901 E-MAIL: RHOUZE@SEC-CIVIL.COM FAX: (615) 895-2567
NO PORTION OF THIS DRAWING MAY BE REPRODUCED WITHOUT THE EXPRESSED WRITTEN CONSENT OF S.E.C. INC.
COPYRIGHT SEC, INC. 2020

Fiddlers Glenn Subdivision
4915 Murfreesboro Road
Concept Plan

Williamson County, Tennessee

REVISION: 7-14-2020: Comments

DRAWN: MLG

DATE: 6-24-2020

CHECKED: JFR

FILE NAME: 15064project.dwg

SCALE: 1"=50'

JOB NO. 15064

SHEET: C1.5

4915 Murfreesboro Road
Arrington, TN. 37014


Land Data:
81 Lots on 182.03 Ac.±
Zoned: RD-1 - Rural Development 1

Proposed Use:
Conservation Subdivision


Deed Reference:
The property shown hereon is Tax Map 114,
Parcel 11 and 12, in Williamson County, as
recorded in D.B. 5008 Pg. 76.


Fiddlers Glenn Subdivision

Conservation Subdivision
Wastewater Treatment Area: 8.42± Acres
Total acreage of original tract: 182.03± Acres
Total Lot Area: 28.93 ± Acres
Area of R.O.W. dedication in Subdivision: 6.23± Acres
Open Space: 138.45± Acres (76%)
Number of lots: 81 Lots

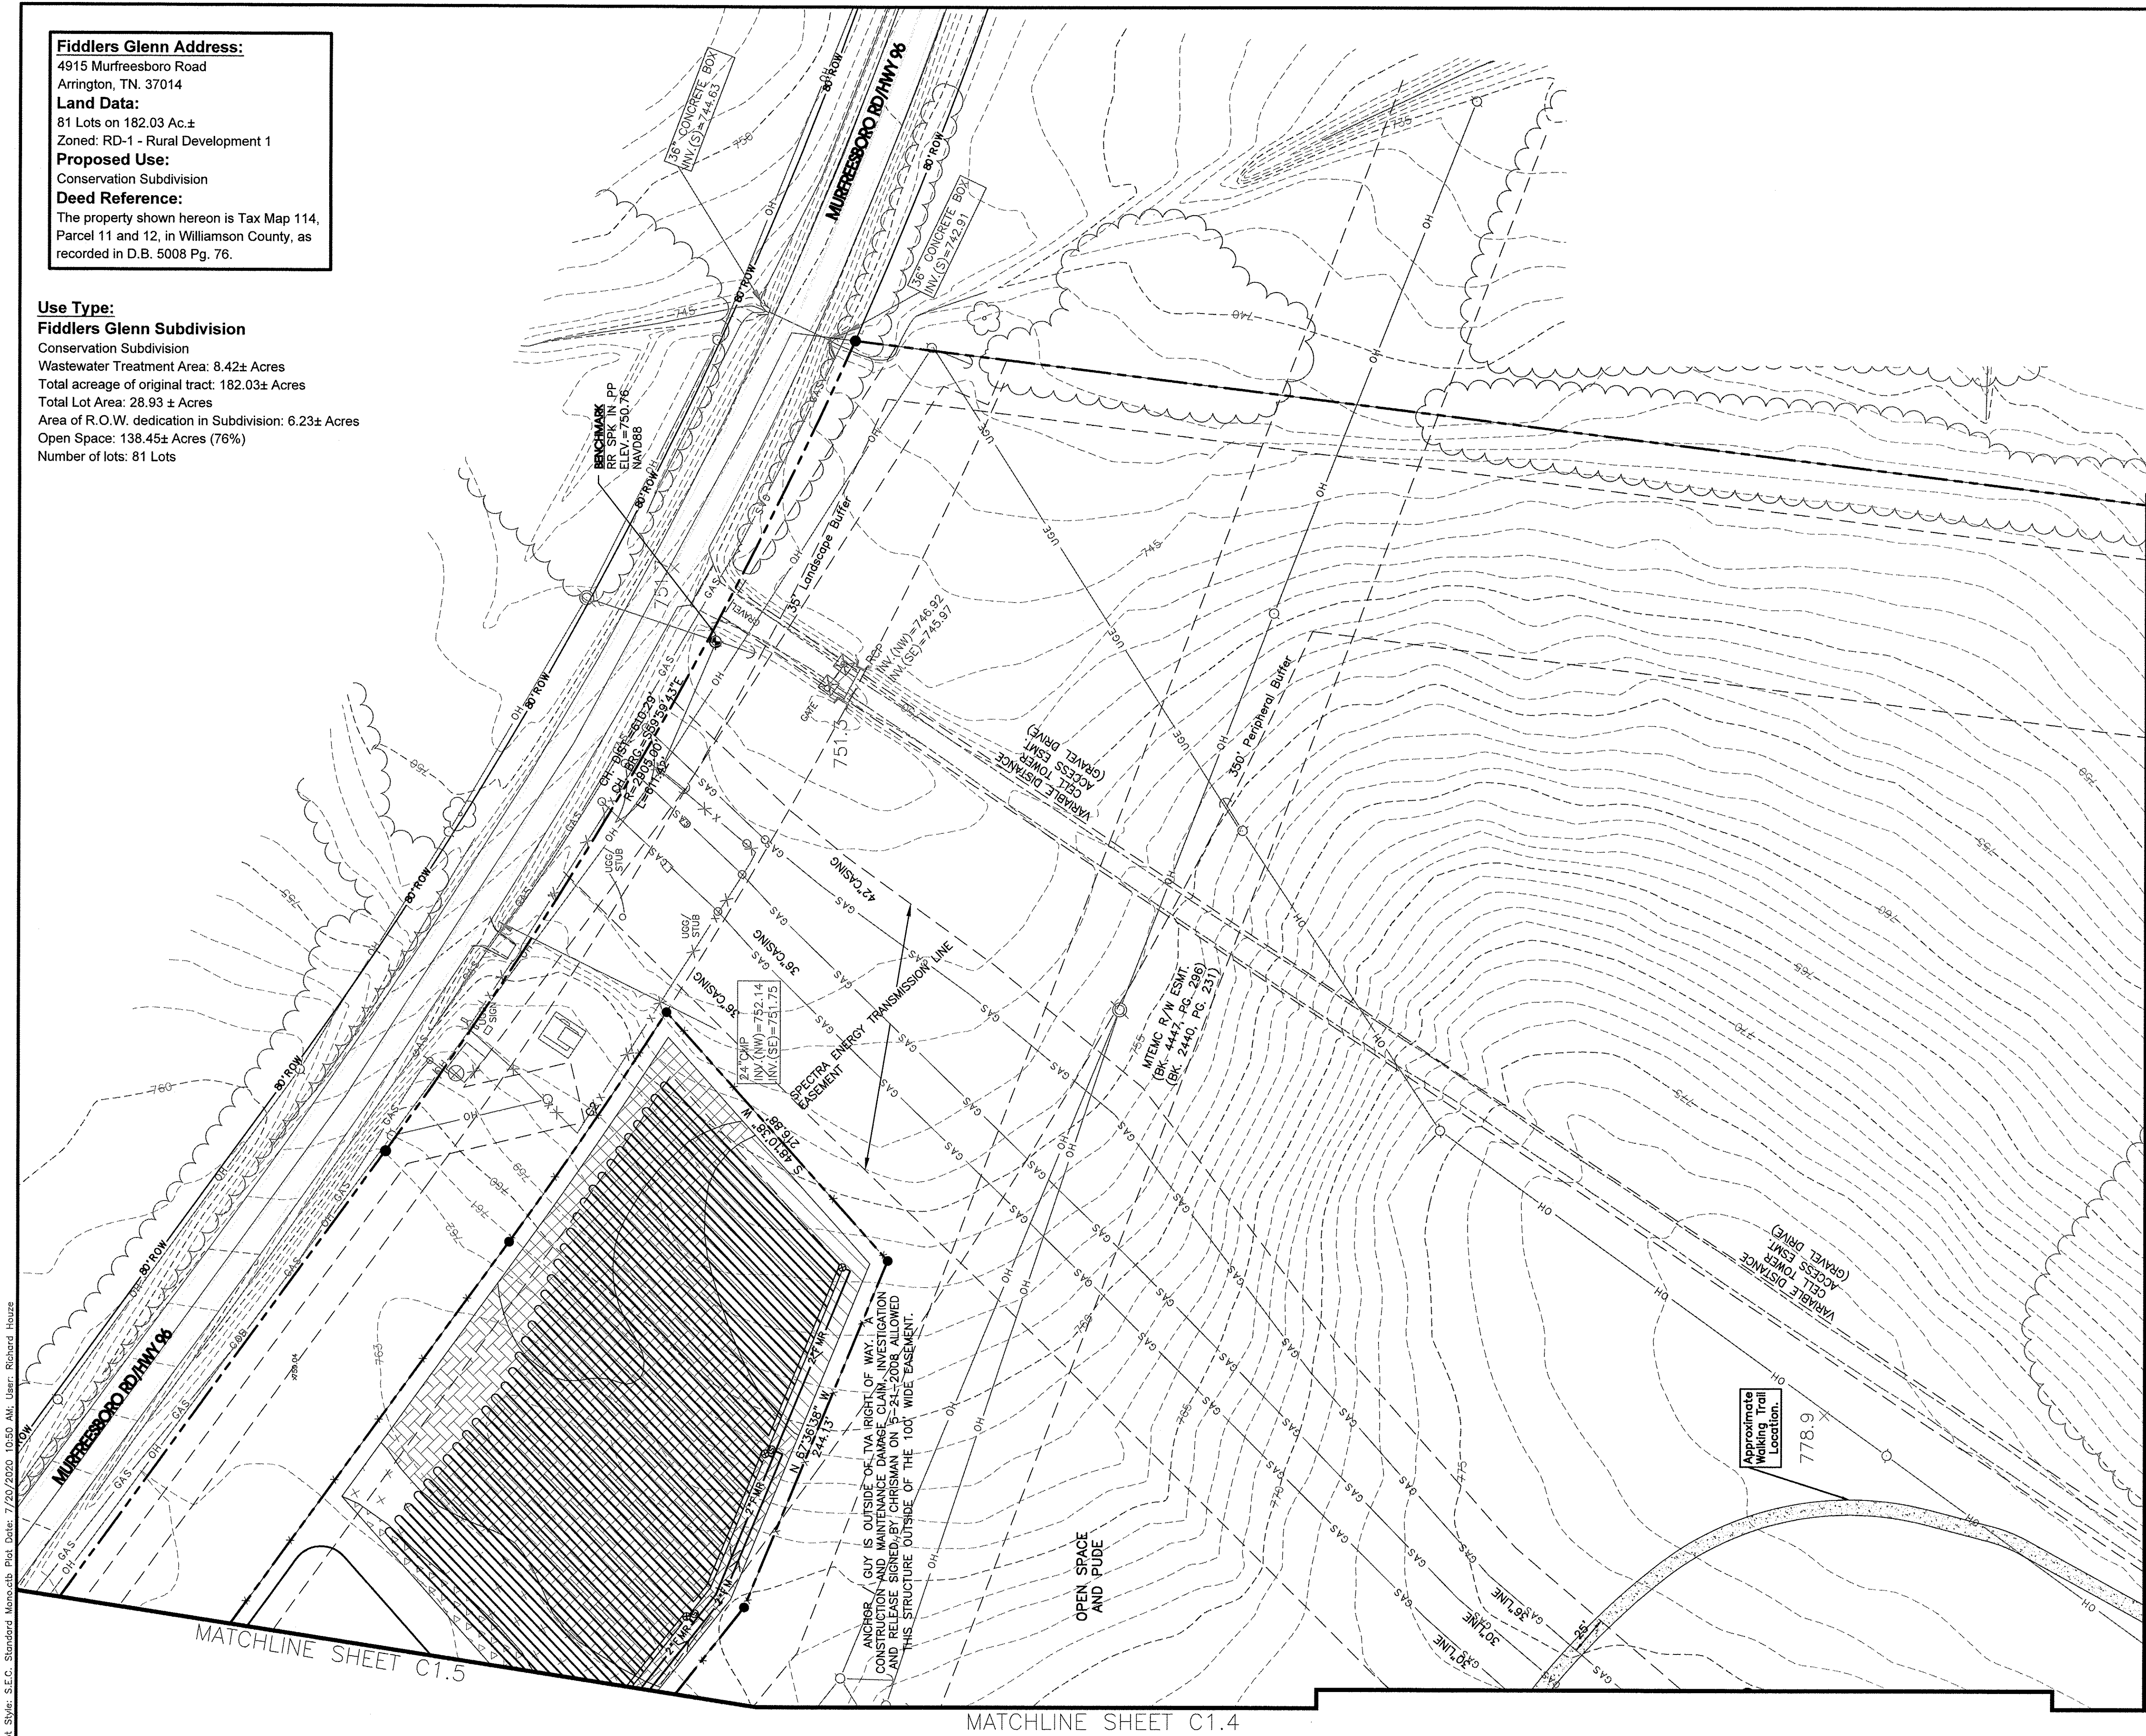

	EXIST. CONCRETE MONUMENT		BENCHMARK
	IRON PIN SET (I.P.S.)		HANDICAP SYMBOL
	IRON PIN FOUND (I.P.F.)	V.A.	VAN ACCESSIBLE HANDICAP DESIGNATION
	EXIST. SIGN POST		HC SIGN
	EXIST. SEWER CLEANOUT		PROPOSED SIGN POST
	EXIST. MANHOLE (W/ PHONE)		CONCRETE BOLLARD
	EXIST. CATCH BASIN (STORM SEWER)		WHEEL STOP
	EXIST. WATER/GAS VALVE		CONCRETE SIDEWALK
	EXIST. TELEPHONE RISER		EXTRUDED CURB
	EXIST. GAS RISER		CURB & GUTTER
	ELECTRICAL ENCLOSURE		TRAFFIC ARROW
	EXIST. WATER METER		TURN LANE ARROWS
	EXIST. UTILITY POLE		REVISION NUMBER
	EXIST. FIRE HYDRANT	#1	DRAINAGE STRUCTURE DESIGNATION
	POST INDICATOR VALVE		DRAINAGE PIPE DESIGNATION
	BLOW OFF VALVE		RIP RAP
	REDUCER		RUNOFF FLOW ARROW
	REMOTE FIRE DEPT. CONNECTION		INLET FILTER PROTECTION
	CONCRETE THURST BLOCK	63.25	PROPOSED SPOT ELEVATION
	DOUBLE DETECTOR CHECK VALVE	(63.25)	EXIST. SPOT ELEVATION
	FIRE DEPT. CONNECTION	>	SEWER/STORM FLOW DIRECTION
	FIRE HYDRANT		CATCH BASIN
	GATE VALVE & BOX		CURB INLET
	WATER METER		AREA DRAIN
	GAS METER		HEADWALL
	GREASE TRAP		WINGED HEADWALL
	EXTERIOR CLEANOUT ECO		CONCRETE SWALE
	MANHOLE		TYPE-X-HEADWALL

 EXISTING PHONE	_____ PH _____
EXISTING ELECTRIC	_____ OH _____
PROPERTY LINE	=====
EASEMENTS	-----
RIGHT OF WAY	_____ ROW _____
EROSION CONTROL SILT FENCE	_____ SF _____ SF _____
EROSION EEL	_____ E _____ E _____ E _____
EXISTING TREELINE	
EXISTING FENCELINE	_____ X _____ X _____
MINIMUM BUILDING SETBACK LINE	_____ MBSL _____
PHASE BOUNDARY	=====
EXISTING GAS LINE	_____ GAS _____
PROPOSED GAS LINE	===== GAS =====
EXISTING STORM	_____ STM _____
PROPOSED STORM	===== STM =====
EXISTING CONTOUR LINES	-----601-----
PROPOSED CONTOUR LINES	=====601=====
EXISTING SANITARY SEWER	_____ SS _____
PROPOSED SANITARY SEWER	===== SS =====
EXISTING WATER	_____ W _____ W _____
PROPOSED WATER	===== W _____ W =====
FORCEMAIN	===== FM =====
FORCEMAIN RETURN	===== FMR =====

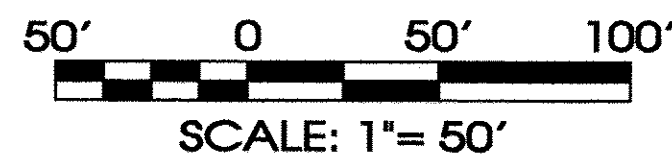

SEC, Inc.



**Fiddlers Glen Subdivision
4915 Murfreesboro Road
Concept Plan**

Williamson County, Tennessee

Concept Plan

REVISÉ: 7-14-2020: Comments


DRAWN: MLG
DATE: 6-24-2020
CHECKED: JFR
FILE NAME: 15064project.dwg
SCALE: 1"=50'
JOB NO. 15064

SHEET:

C1.6

Plot Style: S.E.C. Standard Monocolor Plot Date: 7/20/2020 10:50 AM User: Richard House

MATCHLINE SHEET C1.3

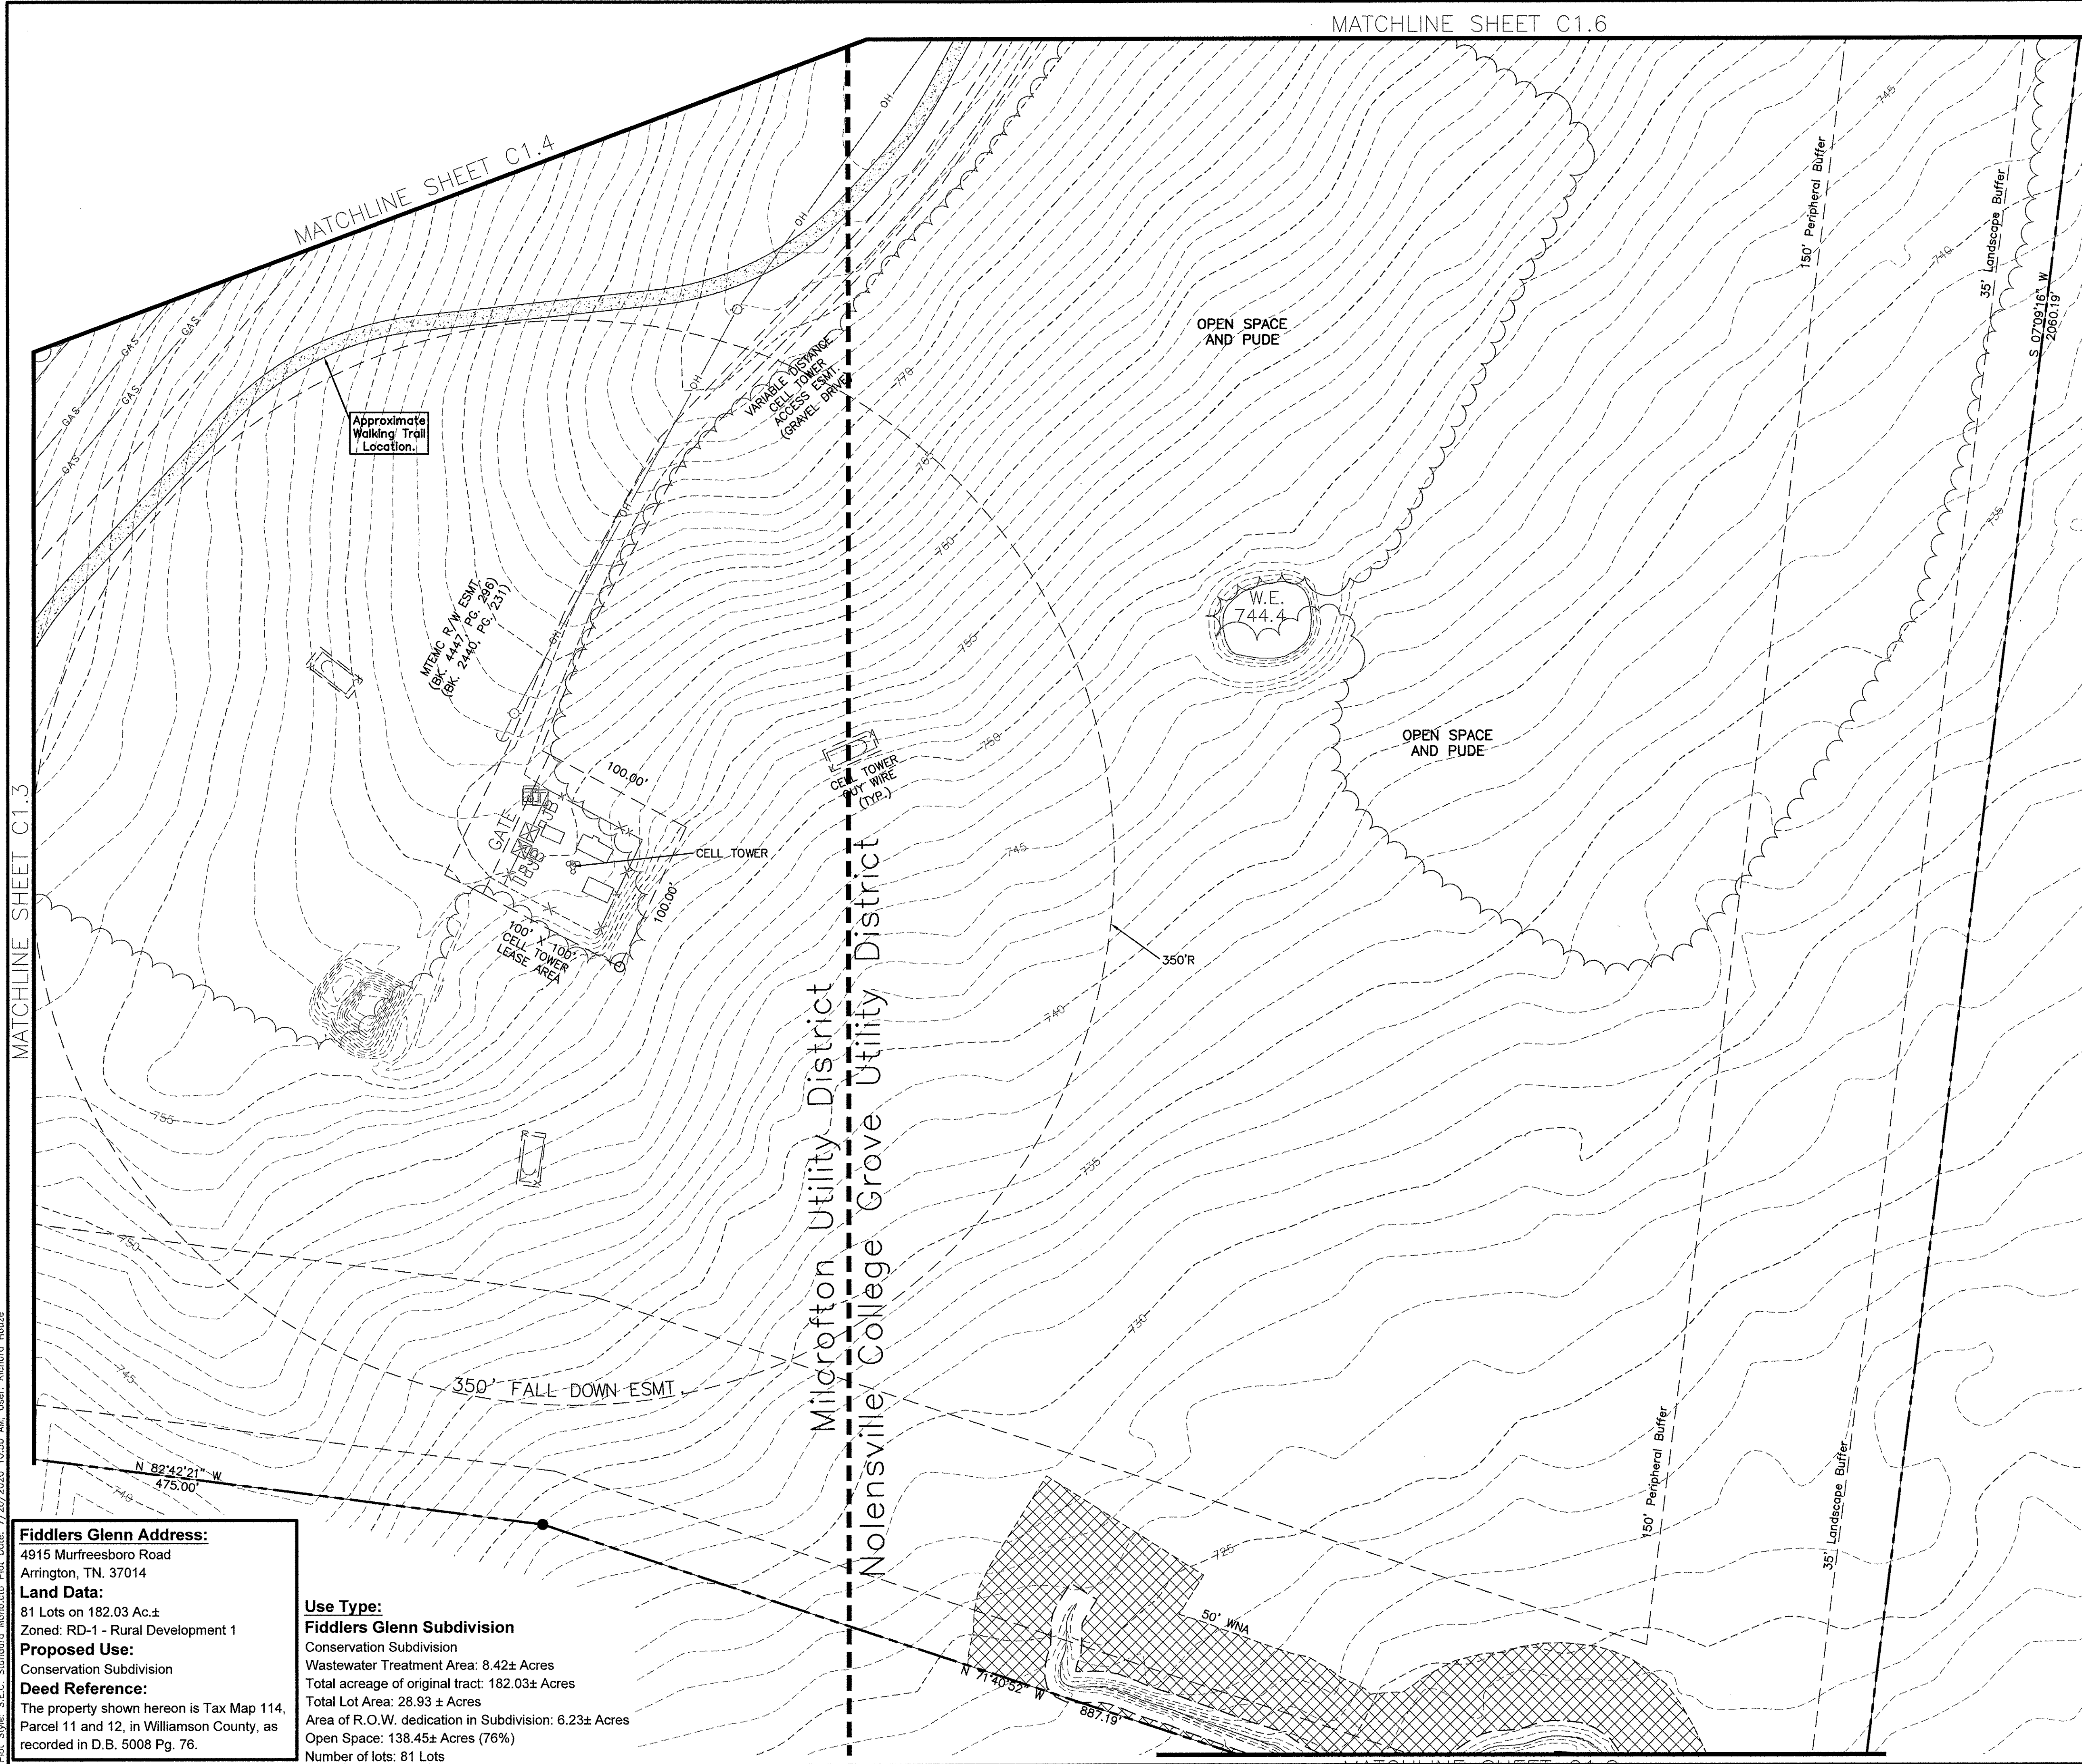

Fiddlers Glenn Address:

4915 Murfreesboro Road
Arrington, TN. 37014

Land Data:

81 Lots on 182.03 Ac.±
Zoned: RD-1 - Rural Development 1

Proposed Use:

Conservation Subdivision

Deed Reference:

The property shown hereon is Tax Map 114,
Parcel 11 and 12, in Williamson County, as
recorded in D.B. 5008 Pg. 76.

Use Type:

Fiddlers Glenn Subdivision

Conservation Subdivision
Wastewater Treatment Area: 8.42± Acres
Total acreage of original tract: 182.03± Acres
Total Lot Area: 28.93 ± Acres
Area of R.O.W. dedication in Subdivision: 6.23± Acres
Open Space: 138.45± Acres (76%)
Number of lots: 81 Lots


MATCHLINE SHEET C1.6

MATCHLINE SHEET C1.8


Legend:

	EXIST. CONCRETE MONUMENT		BENCHMARK
	IRON PIN SET (I.P.S.)		HANDICAP SYMBOL
	IRON PIN FOUND (I.P.F.)		VAN ACCESSIBLE HANDICAP DESIGNATION
	EXIST. SIGN POST		HC SIGN
	EXIST. SEWER CLEANOUT		PROPOSED SIGN POST
	EXIST. MANHOLE (SEWER & PHONE)		CONCRETE BOLLARD
	EXIST. CATCH BASIN (STORM SEWER)		WHEEL STOP
	EXIST. WATER/GAS VALVE		CONCRETE SIDEWALK
	EXIST. TELEPHONE RISER		EXTRUDED CURB
	EXIST. GAS RISER		CURB & GUTTER
	ELECTRICAL ENCLOSURE		TRAFFIC ARROW
	EXIST. WATER METER		TURN LANE ARROWS
	EXIST. UTILITY POLE		REVISION NUMBER
	EXIST. FIRE HYDRANT		DRAINAGE STRUCTURE DESIGNATION
	POST INDICATOR VALVE		DRAINAGE PIPE DESIGNATION
	BLOW OFF VALVE		RIP RAP
	REDUCER		RUNOFF FLOW ARROW
	REMOTE FIRE DEPT. CONNECTION		INLET FILTER PROTECTION
	CONCRETE THRUST BLOCK		PROPOSED SPOT ELEVATION
	DOUBLE DETECTOR CHECK VALVE		EXIST. SPOT ELEVATION
	FIRE DEPT. CONNECTION		SEWER/STORM FLOW DIRECTION
	FIRE HYDRANT		CATCH BASIN
	GATE VALVE & BOX		CURB INLET
	WATER METER		AREA DRAIN
	GAS METER		HEADWALL
	GREASE TRAP		WINGED HEADWALL
	EXTERIOR CLEANOUT ECO		CONCRETE SWALE
	MANHOLE		TYPE-X-HEADWALL


EXISTING PHONE	PH
EXISTING ELECTRIC	OH
PROPERTY LINE	
EASEMENTS	
RIGHT OF WAY	ROW
EROSION CONTROL SILT FENCE	SF SF
EROSION EEL	E E E
EXISTING TREELINE	
EXISTING FENCELINE	X X
MINIMUM BUILDING SETBACK LINE	MBSL
PHASE BOUNDARY	
EXISTING GAS LINE	GAS
PROPOSED GAS LINE	GAS
EXISTING STORM	ST M
PROPOSED STORM	ST M
EXISTING CONTOUR LINES	-601-
PROPOSED CONTOUR LINES	601
EXISTING SANITARY SEWER	SS
PROPOSED SANITARY SEWER	SS
EXISTING WATER	W W
PROPOSED WATER	W W
FORCEMAIN	F M F M
FORCEMAIN RETURN	F MR F MR

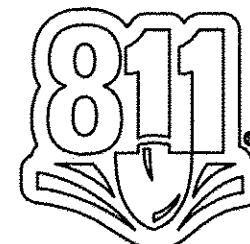

Know what's below.
Call before you dig.

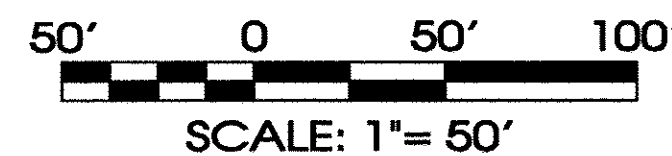

SITE ENGINEERING CONSULTANTS
ENGINEERING • SURVEYING • LAND PLANNING
SEC, Inc.
LANDSCAPE ARCHITECTURE
850 MIDDLE TENNESSEE BOULEVARD MURFREESBORO, TENNESSEE 37129
PHONE: (615) 890-7901 E-MAIL: RHOUIZE@SEC-CIVIL.COM FAX: (615) 895-2567
NO PORTION OF THIS DRAWING MAY BE REPRODUCED WITHOUT THE EXPRESSED WRITTEN CONSENT OF SEC, INC.
COPYRIGHT SEC, INC. 2020

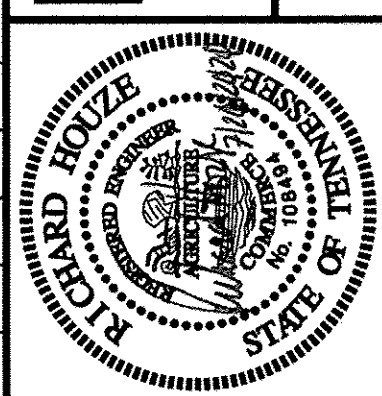

Fiddlers Glenn Subdivision
4915 Murfreesboro Road
Concept Plan

Williamson County, Tennessee

REVISED: 7-14-2020: Comments


DRAWN: MLG
DATE: 6-24-2020
CHECKED: JFR
FILE NAME: 15064project.dwg
SCALE: 1"=50'

JOB NO. 15064

SHEET:




C1.7

Concept Plan

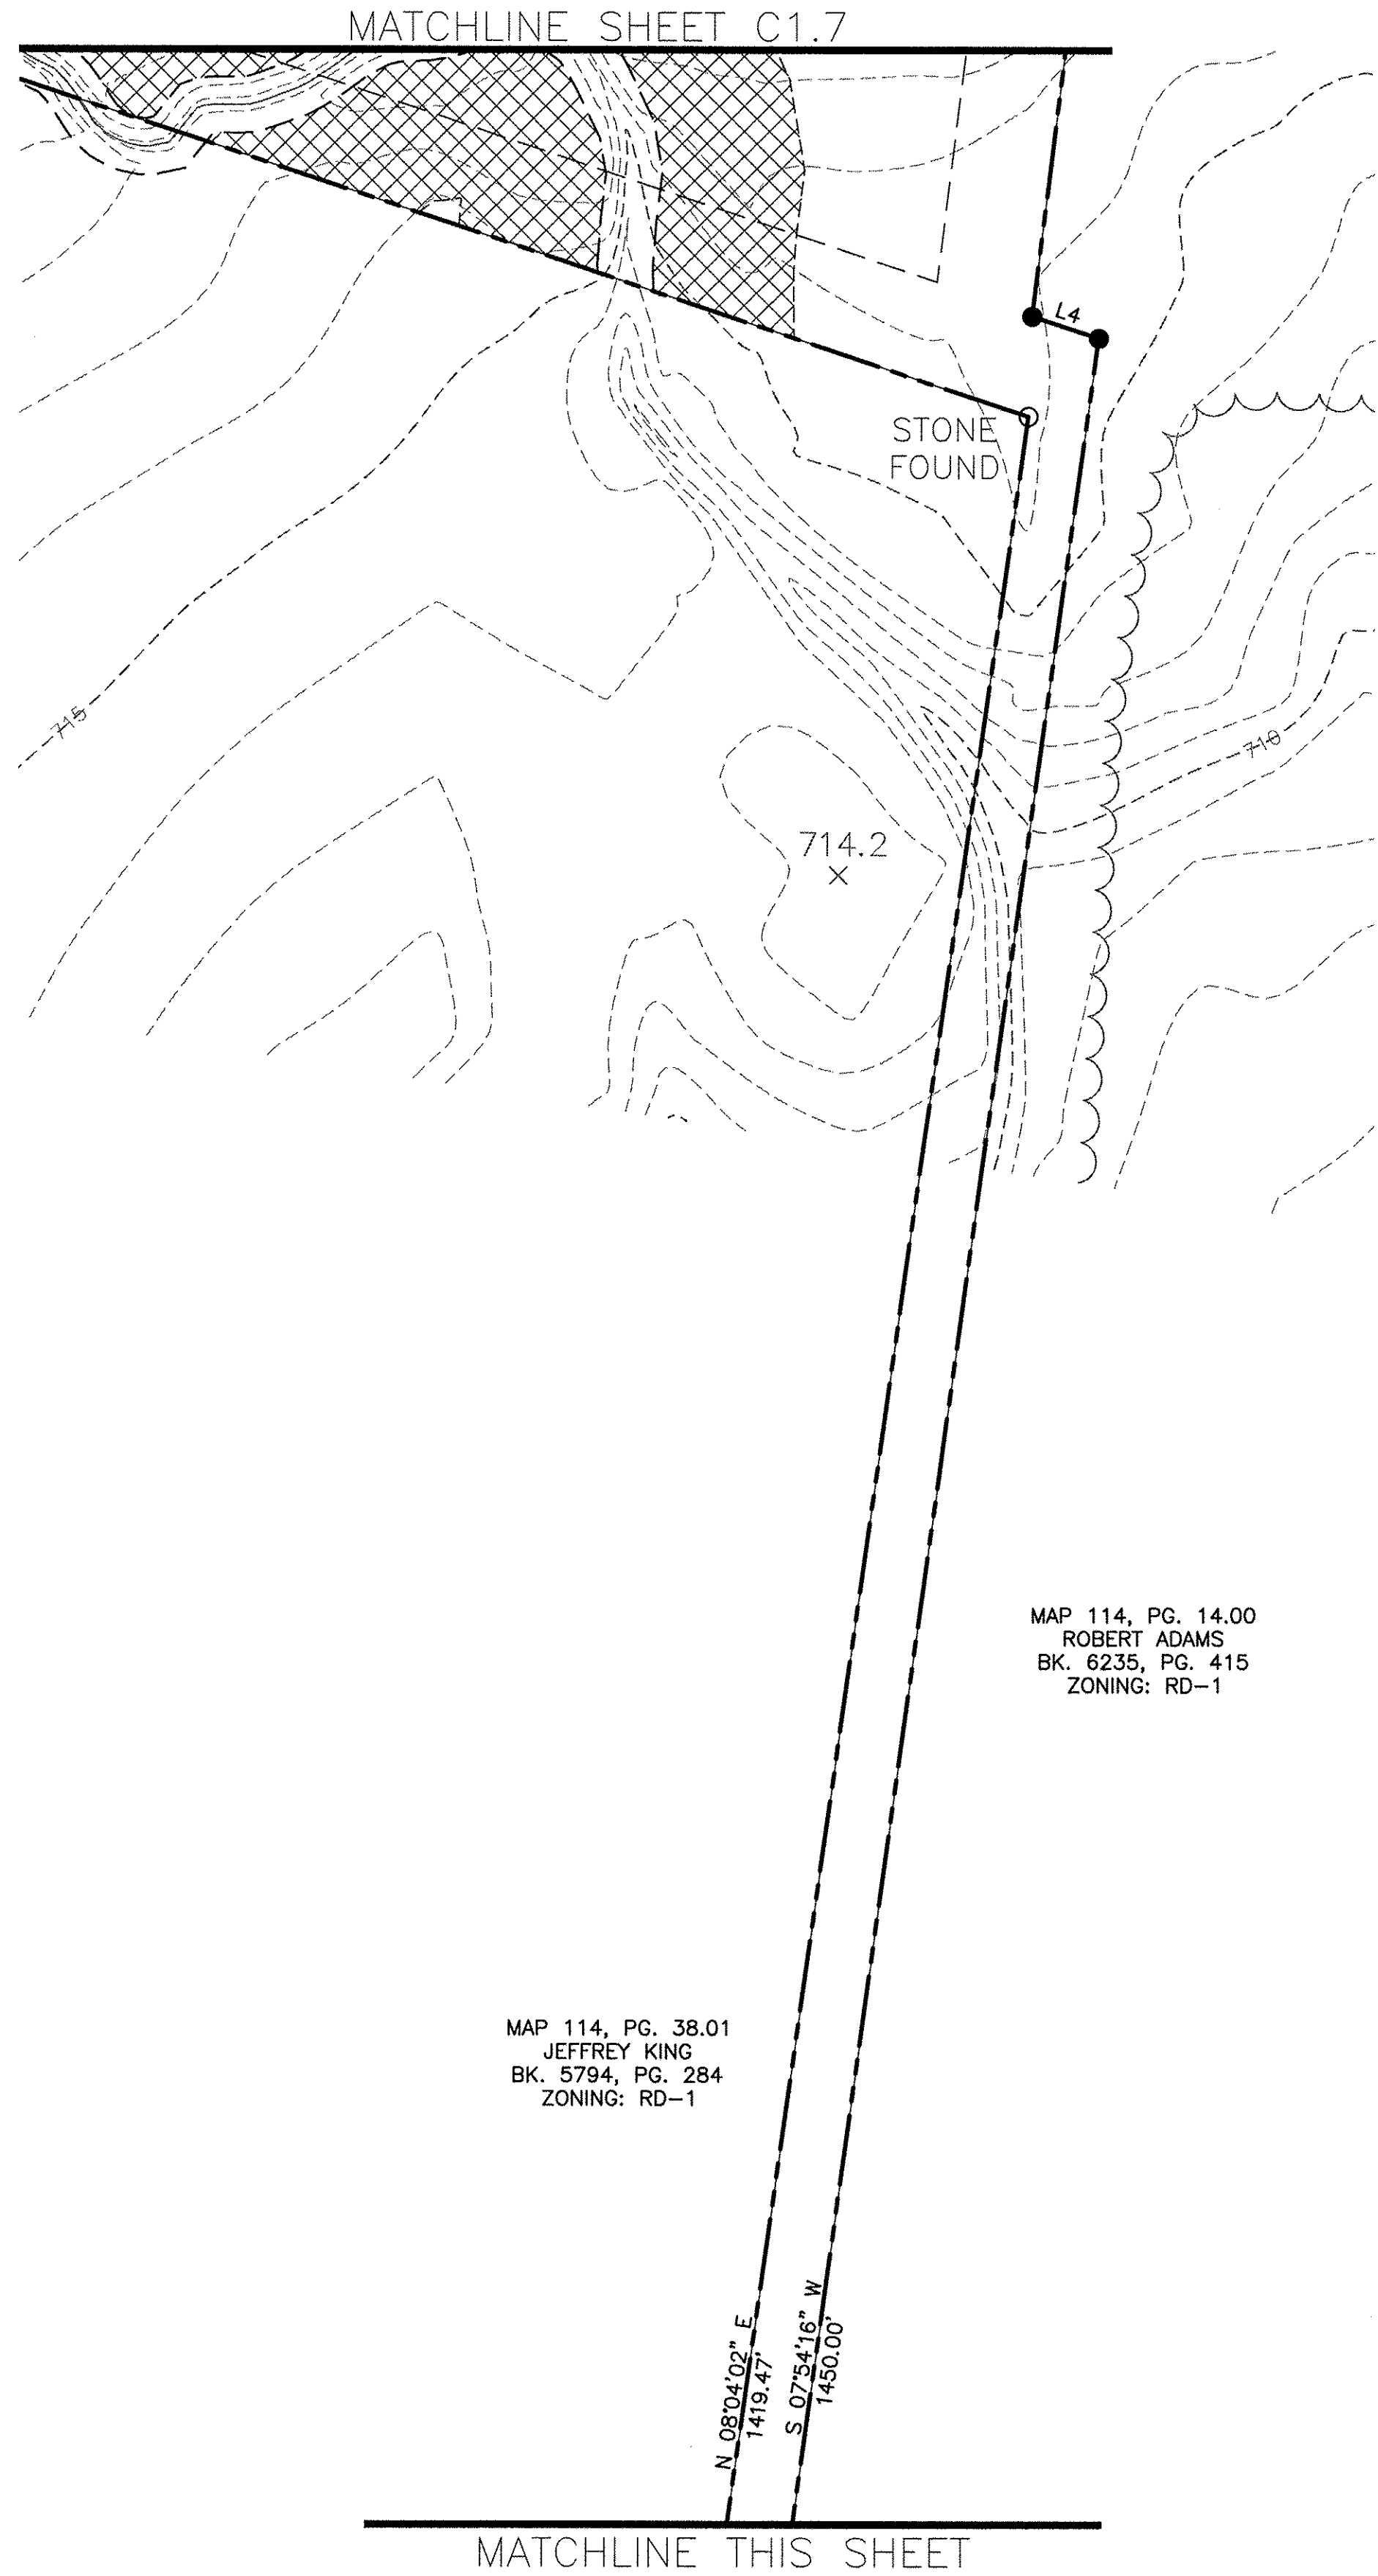

Use Type:
Fiddlers Glenn Subdivision
Conservation Subdivision
Wastewater Treatment Area: 8.42± Acres
Total acreage of original tract: 182.03± Acres
Total Lot Area: 28.93 ± Acres
Area of R.O.W. dedication in Subdivision: 6.23± Acres
Open Space: 138.45± Acres (76%)
Number of lots: 81 Lots

Fiddlers Glenn Address:
4915 Murfreesboro Road
Arrington, TN. 37014
Land Data:
81 Lots on 182.03 Ac.±
Zoned: RD-1 - Rural Development 1
Proposed Use:
Conservation Subdivision
Deed Reference:
The property shown hereon is Tax Map 114,
Parcel 11 and 12, in Williamson County, as
recorded in D.B. 5008 Pg. 76.

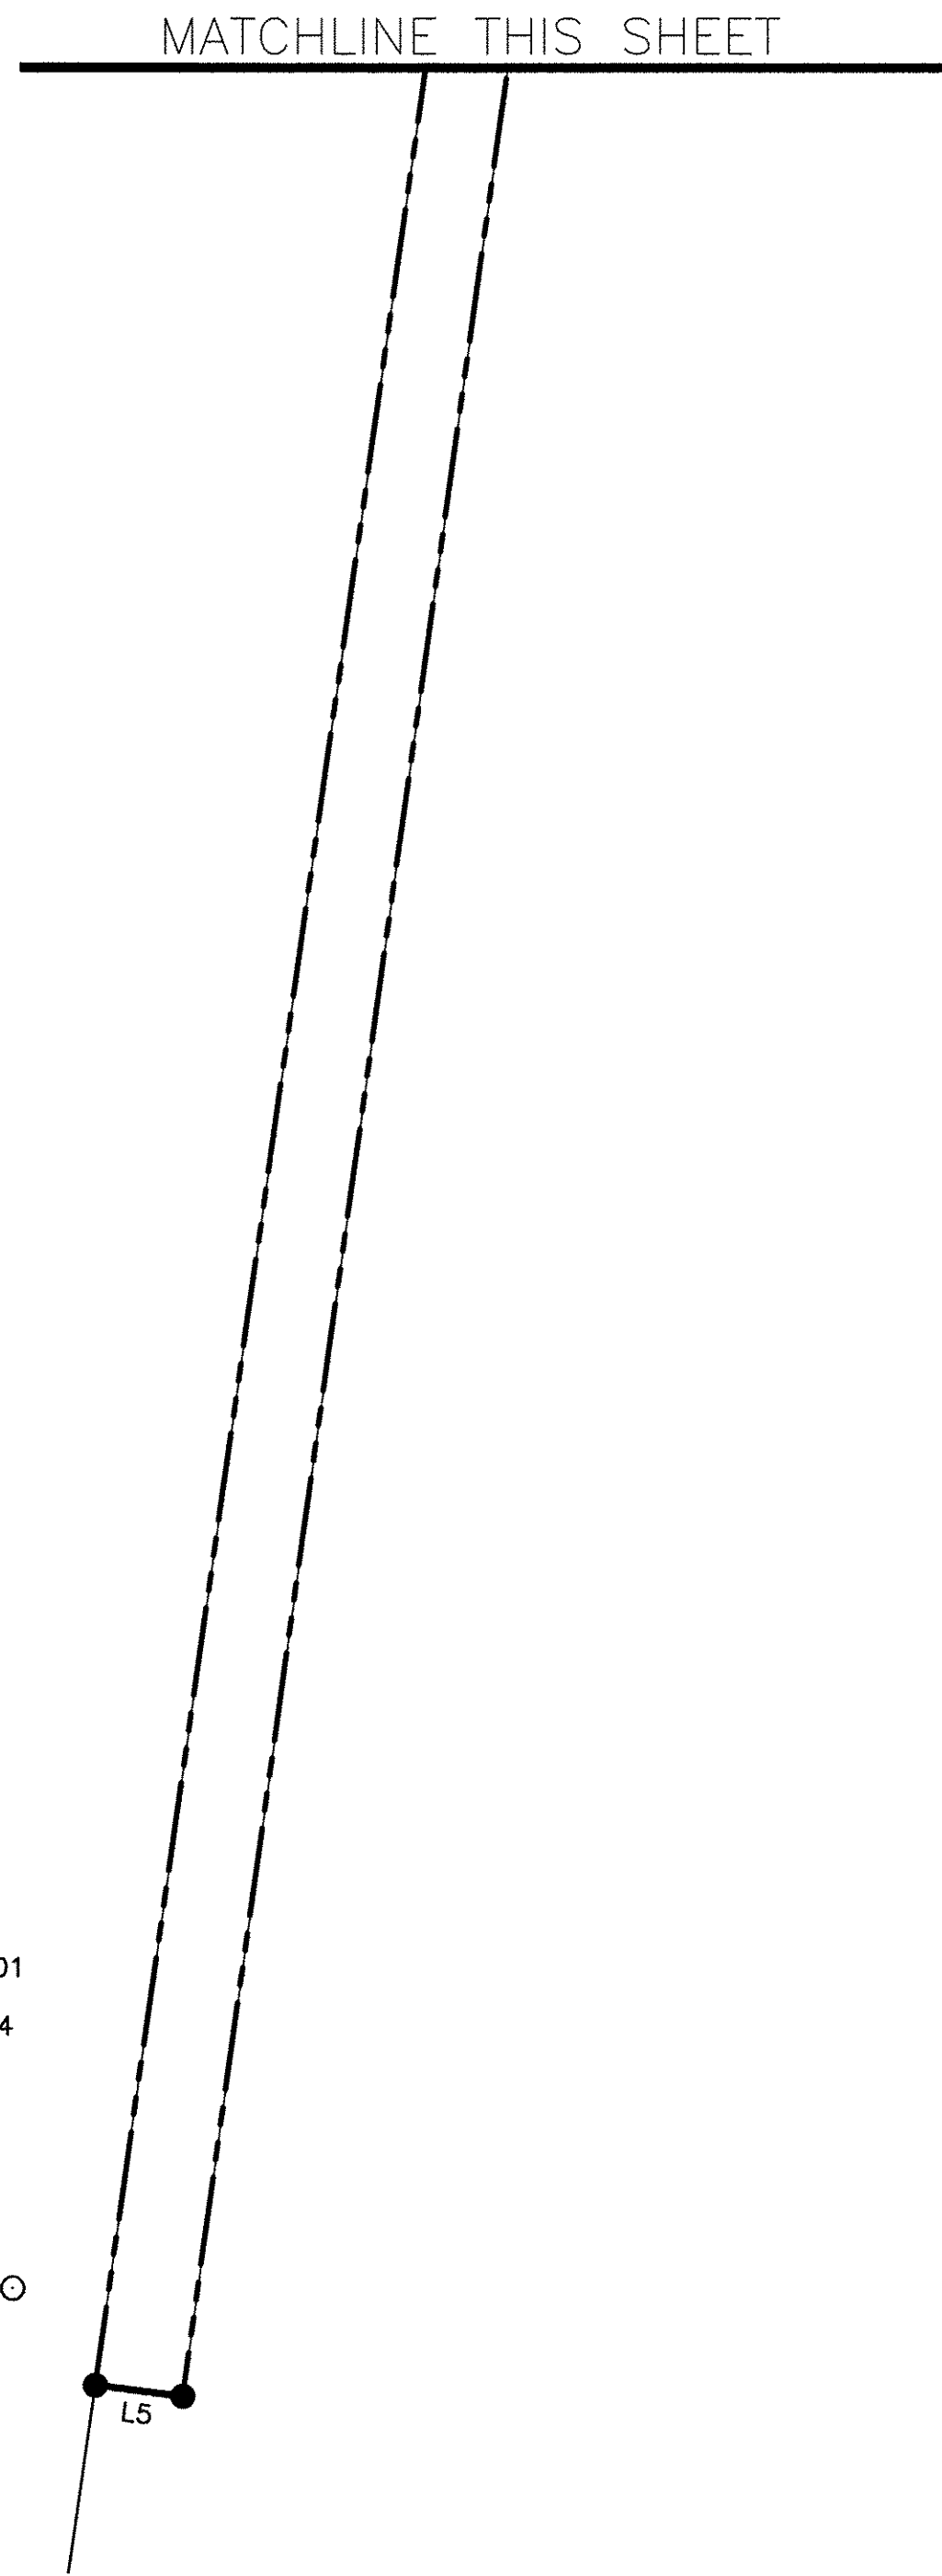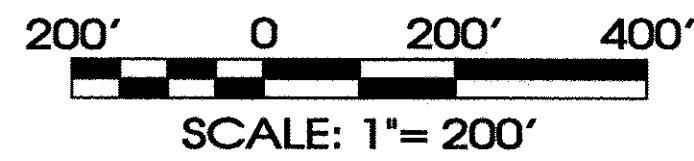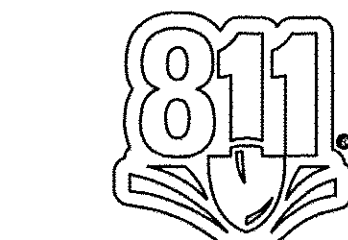

Legend:			
	EXIST. CONCRETE MONUMENT		BENCHMARK
	IRON PIN SET (I.P.S.)		HANDICAP SYMBOL
	IRON PIN FOUND (I.P.F.)		VAN ACCESSIBLE HANDICAP DESIGNATION
	EXIST. SIGN POST		HC SIGN
	EXIST. SEWER CLEANOUT		PROPOSED SIGN POST
	EXIST. MANHOLE (SEWER & PHONE)		CONCRETE BOLLARD
	EXIST. CATCH BASIN (STORM SEWER)		WHEEL STOP
	EXIST. WATER/GAS VALVE		CONCRETE SIDEWALK
	EXIST. TELEPHONE RISER		EXTRUDED CURB
	EXIST. GAS RISER		CURB & GUTTER
	ELECTRICAL ENCLOSURE		TRAFFIC ARROW
	EXIST. WATER METER		TURN LANE ARROWS
	EXIST. UTILITY POLE		REVISION NUMBER
	EXIST. FIRE HYDRANT		DRAINAGE STRUCTURE DESIGNATION
	POST INDICATOR VALVE		DRAINAGE PIPE DESIGNATION
	BLOW OFF VALVE		RIP RAP
	REDUCER		RUNOFF FLOW ARROW
	REMOTE FIRE DEPT. CONNECTION		INLET FILTER PROTECTION
	CONCRETE THRUST BLOCK		PROPOSED SPOT ELEVATION
	DOUBLE DETECTOR CHECK VALVE		EXIST. SPOT ELEVATION
	FIRE DEPT. CONNECTION		SEWER/STORM FLOW DIRECTION
	FIRE HYDRANT		CATCH BASIN
	GATE VALVE & BOX		CURB INLET
	WATER METER		AREA DRAIN
	GAS METER		HEADWALL
	GREASE TRAP		WINGED HEADWALL
	EXTERIOR CLEANOUT ECO		CONCRETE SWALE
	MANHOLE		TYPE-X-HEADWALL
EXISTING PHONE		PH	
EXISTING ELECTRIC		OH	
PROPERTY LINE			
EASEMENTS			
RIGHT OF WAY		ROW	
EROSION CONTROL SILT FENCE		SF SF	
EROSION EEL		E E E	
EXISTING TREELINE			
EXISTING FENCELINE		X X	
MINIMUM BUILDING SETBACK LINE		MBSL	
PHASE BOUNDARY			
EXISTING GAS LINE		GAS	
PROPOSED GAS LINE		GAS	
EXISTING STORM		STM	
PROPOSED STORM		STM	
EXISTING CONTOUR LINES		601	
PROPOSED CONTOUR LINES		601	
EXISTING SANITARY SEWER		SS	
PROPOSED SANITARY SEWER		SS	
EXISTING WATER		W W	
PROPOSED WATER		W W	
FORCEMAIN		FM FM	
FORCEMAIN RETURN		FMR FMR	

SEC, Inc.

ENGINEERING • SURVEYING • LAND PLANNING
LANDSCAPE ARCHITECTURE
850 MIDDLE TENNESSEE BOULEVARD, SUITE 300
MURFREESBORO, TENNESSEE 37139
PHONE: (615) 843-7700 FAX: (615) 843-7701
WWW.SECINC.COM EMAIL: RICH@SECINC.COM
NO PORTION OF THIS DRAWING MAY BE REPRODUCED WITHOUT THE EXPRESSED WRITTEN CONSENT OF SEC, INC.
COPYRIGHT SEC, INC. 2020

STATE OF TENNESSEE
SEAL OF THE STATE OF TENNESSEE
JAMES ROYCE
GOVERNOR



Fiddlers Glen Subdivision
4915 Murfreesboro Road
Concept Plan
Williamson County, Tennessee

REVISIONS: 7-14-2020: Comments

DRAWN: MLG
DATE: 6-24-2020
CHECKED: JFR
FILE NAME: 15064project.dwg
SCALE: 1"=50'
JOB NO. 15064
SHEET: C1.8



1. A Grading Permit Issued At DOT Will Be Required For Any Road Activity Within DOT R.O.W.
2. All Necessary Permits And Approvals From Agencies Governing This Work Shall Be Secured Prior To Commencing Construction.
3. The Locations Of Utilities Shown Within These Plans Are Approximate Only. Exact Locations Shall Be Determined In The Field By Contacting The Utility Companies.
4. The Contractor Shall Notify Each Individual Owner Of His Plan Of Operation In The Area Of The Utilities Prior To Construction. The Contractor Shall Contact The Utility Owners And Request Them To Properly Locate Their Respective Utilities On The Site. This Notification Must Be Given Three(3) Business Days Prior To Construction Operations. Some Utilities Can Be Located By Calling Tennessee One Call At 1-800-351-111.
5. Limits Of Roadwork Shall Be Overlaid With 1 1/2" Asphalt Surface Coarse. Bituminous Surface: (1" Per Sq. Yd.=106 Lbs) T.D.O.T. 411-02.01 - Mineral Aggregate (asc) Grading "D" DOT 411-02.02 - Asphaltic Cement (asc) Grading "D".
6. The Contractor Will Provide All Necessary Protective Measures To Safeguard Existing Utilities From Damage. In The Event That Special Equipment Is Required For Such Protection, The Contractor Shall Furnish Such Equipment. The Cost Of Protecting Utilities From Damage And Furnishing Special Equipment Will Be Included In The Bid Price Under Other Items Of Considerations.
7. Any Lane Closures Shall Be Signed In Accordance With Part 6 Of M.U.T.C.D.
8. The Contractor Shall Comply With Section 712 Regarding "Temporary Traffic Control" And "T.D.O.T.-Standard Specifications For Road And Bridge Construction" (Latest Edition) in The Implementation Of A Traffic Control Plan.
9. All Signs, Barricades And Warning Lights Shall Conform With Part 6 Of M.U.T.C.D.
10. Cone And/Or Drums Which Meet Requirements Of Part 6 Of M.U.T.C.D. Shall Be Provided As Required For Channelization Of Thru Traffic.
11. All Traffic Control Devices Shall Be Removed Immediately Upon Completion Of This Portion Of The Project. During Construction, Contractor Shall Follow DOT's "Guidelines For Handling Differences In Elevation Between Adjacent Roadway Elements".

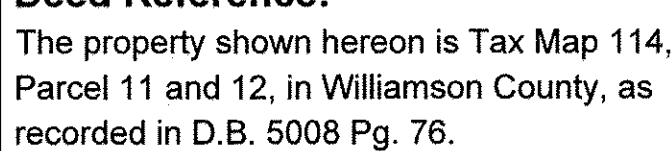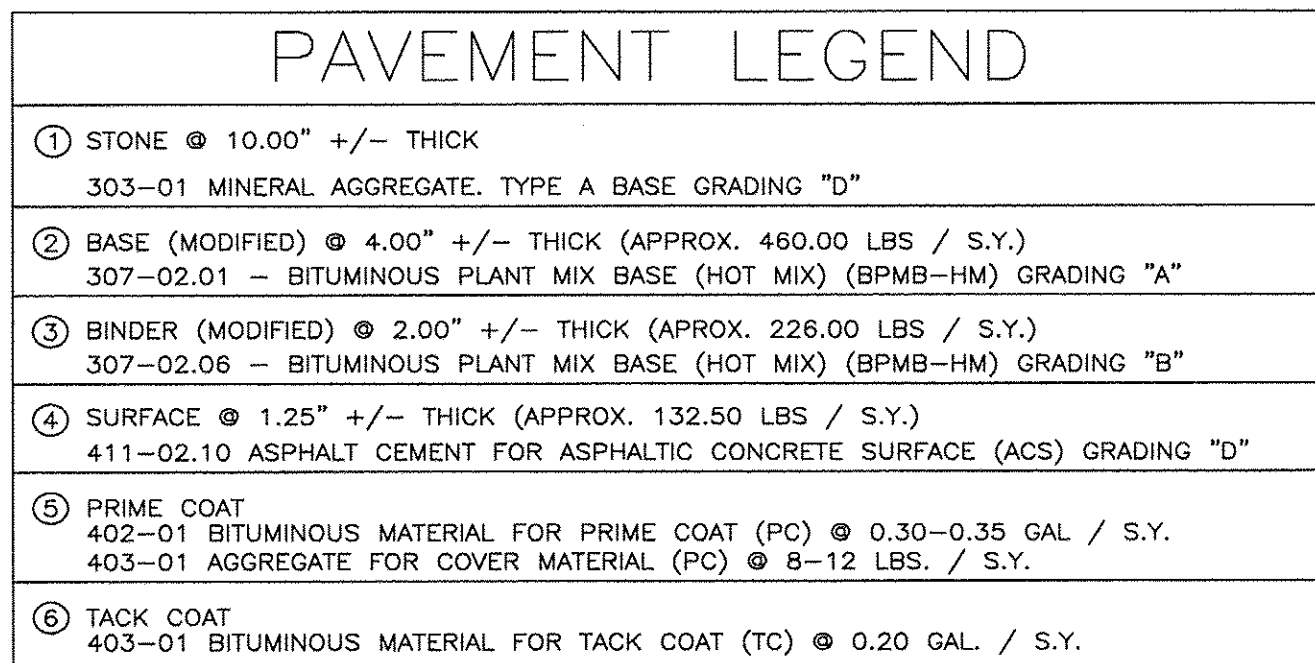

C2.0